

Single Ply Membrane Details

Fully adhered system

Mansard to tiled roof detail

MECHANICAL FIXINGS:-

Selection of fixings:-

Deck - Metal/Timber/plywood

FBS-5.8 fasteners


Metal deck 15mm penetration to underside

Timber deck 12mm penetration to underside


Deck - Concrete

FHD-6.1 fasteners

Concrete deck 25mm embedment

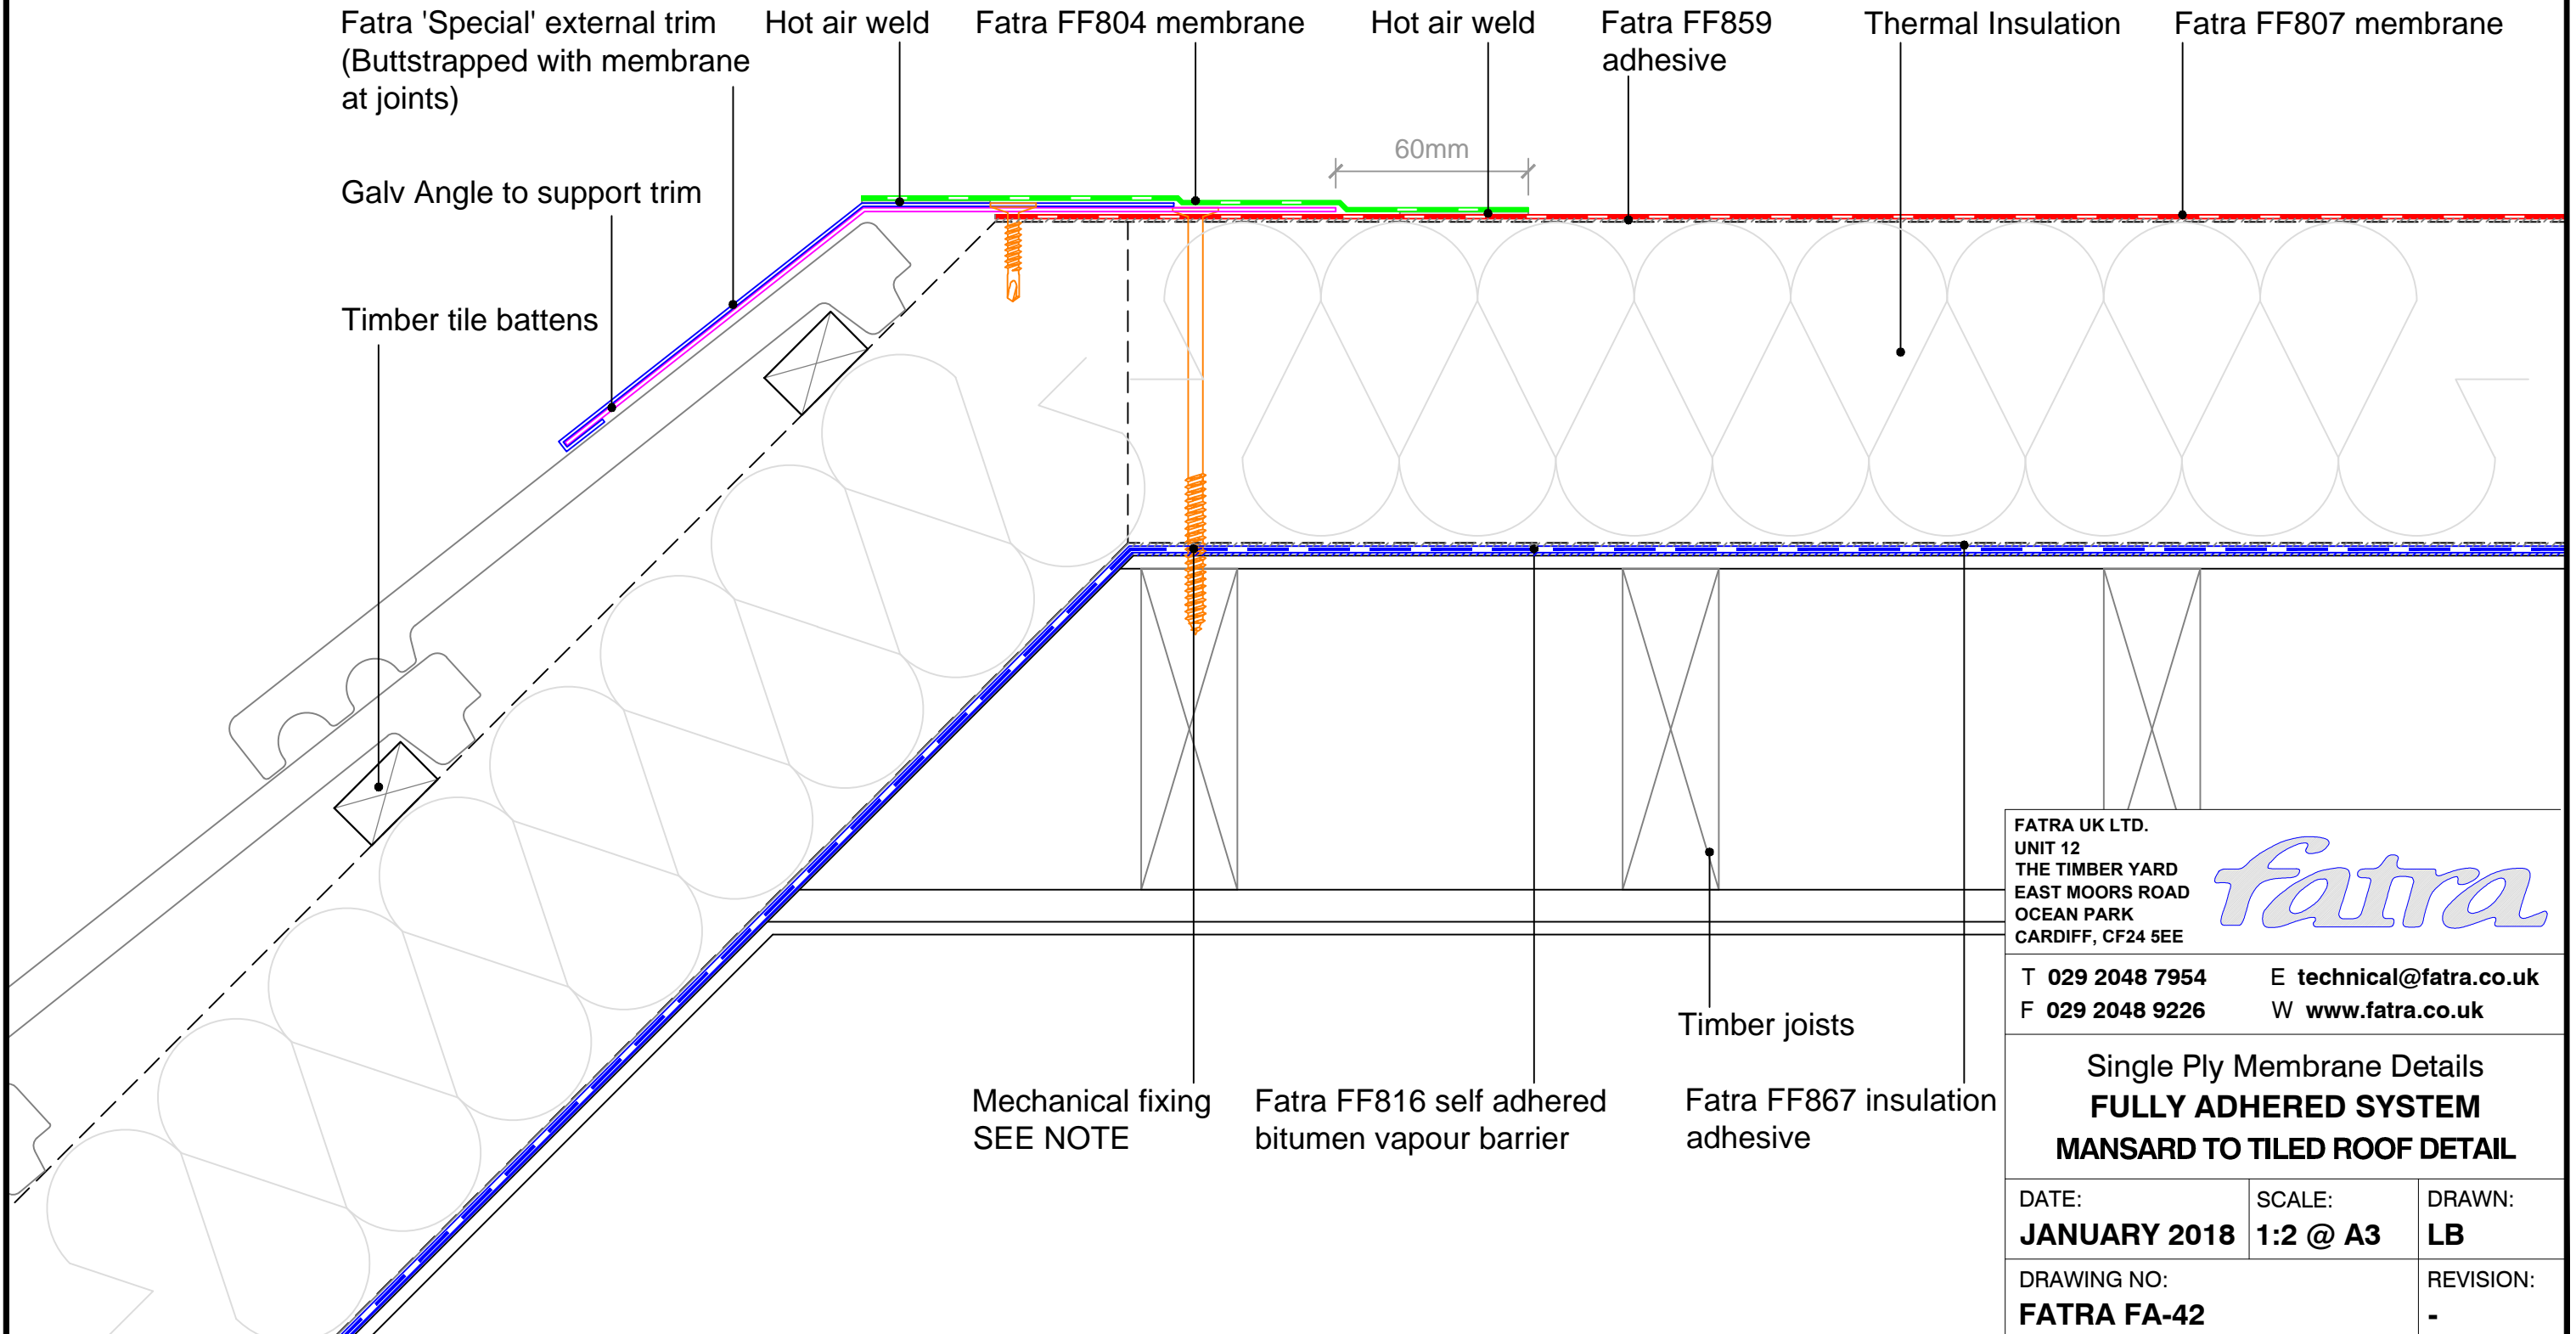

FATRA UK LTD.
UNIT 12
THE TIMBER YARD
EAST MOORS ROAD
OCEAN PARK
CARDIFF, CF24 5EE

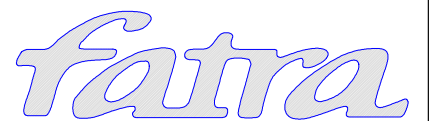

T 029 2048 7954

E technical@fatra.co.uk

F 029 2048 9226

W www.fatra.co.uk

Single Ply Membrane Details
FULLY ADHERED SYSTEM
MANSARD TO TILED ROOF DETAIL

DATE:
JANUARY 2018

SCALE:
1:2 @ A3

DRAWN:
LB

DRAWING NO:
FATRA FA-42

REVISION:
-