
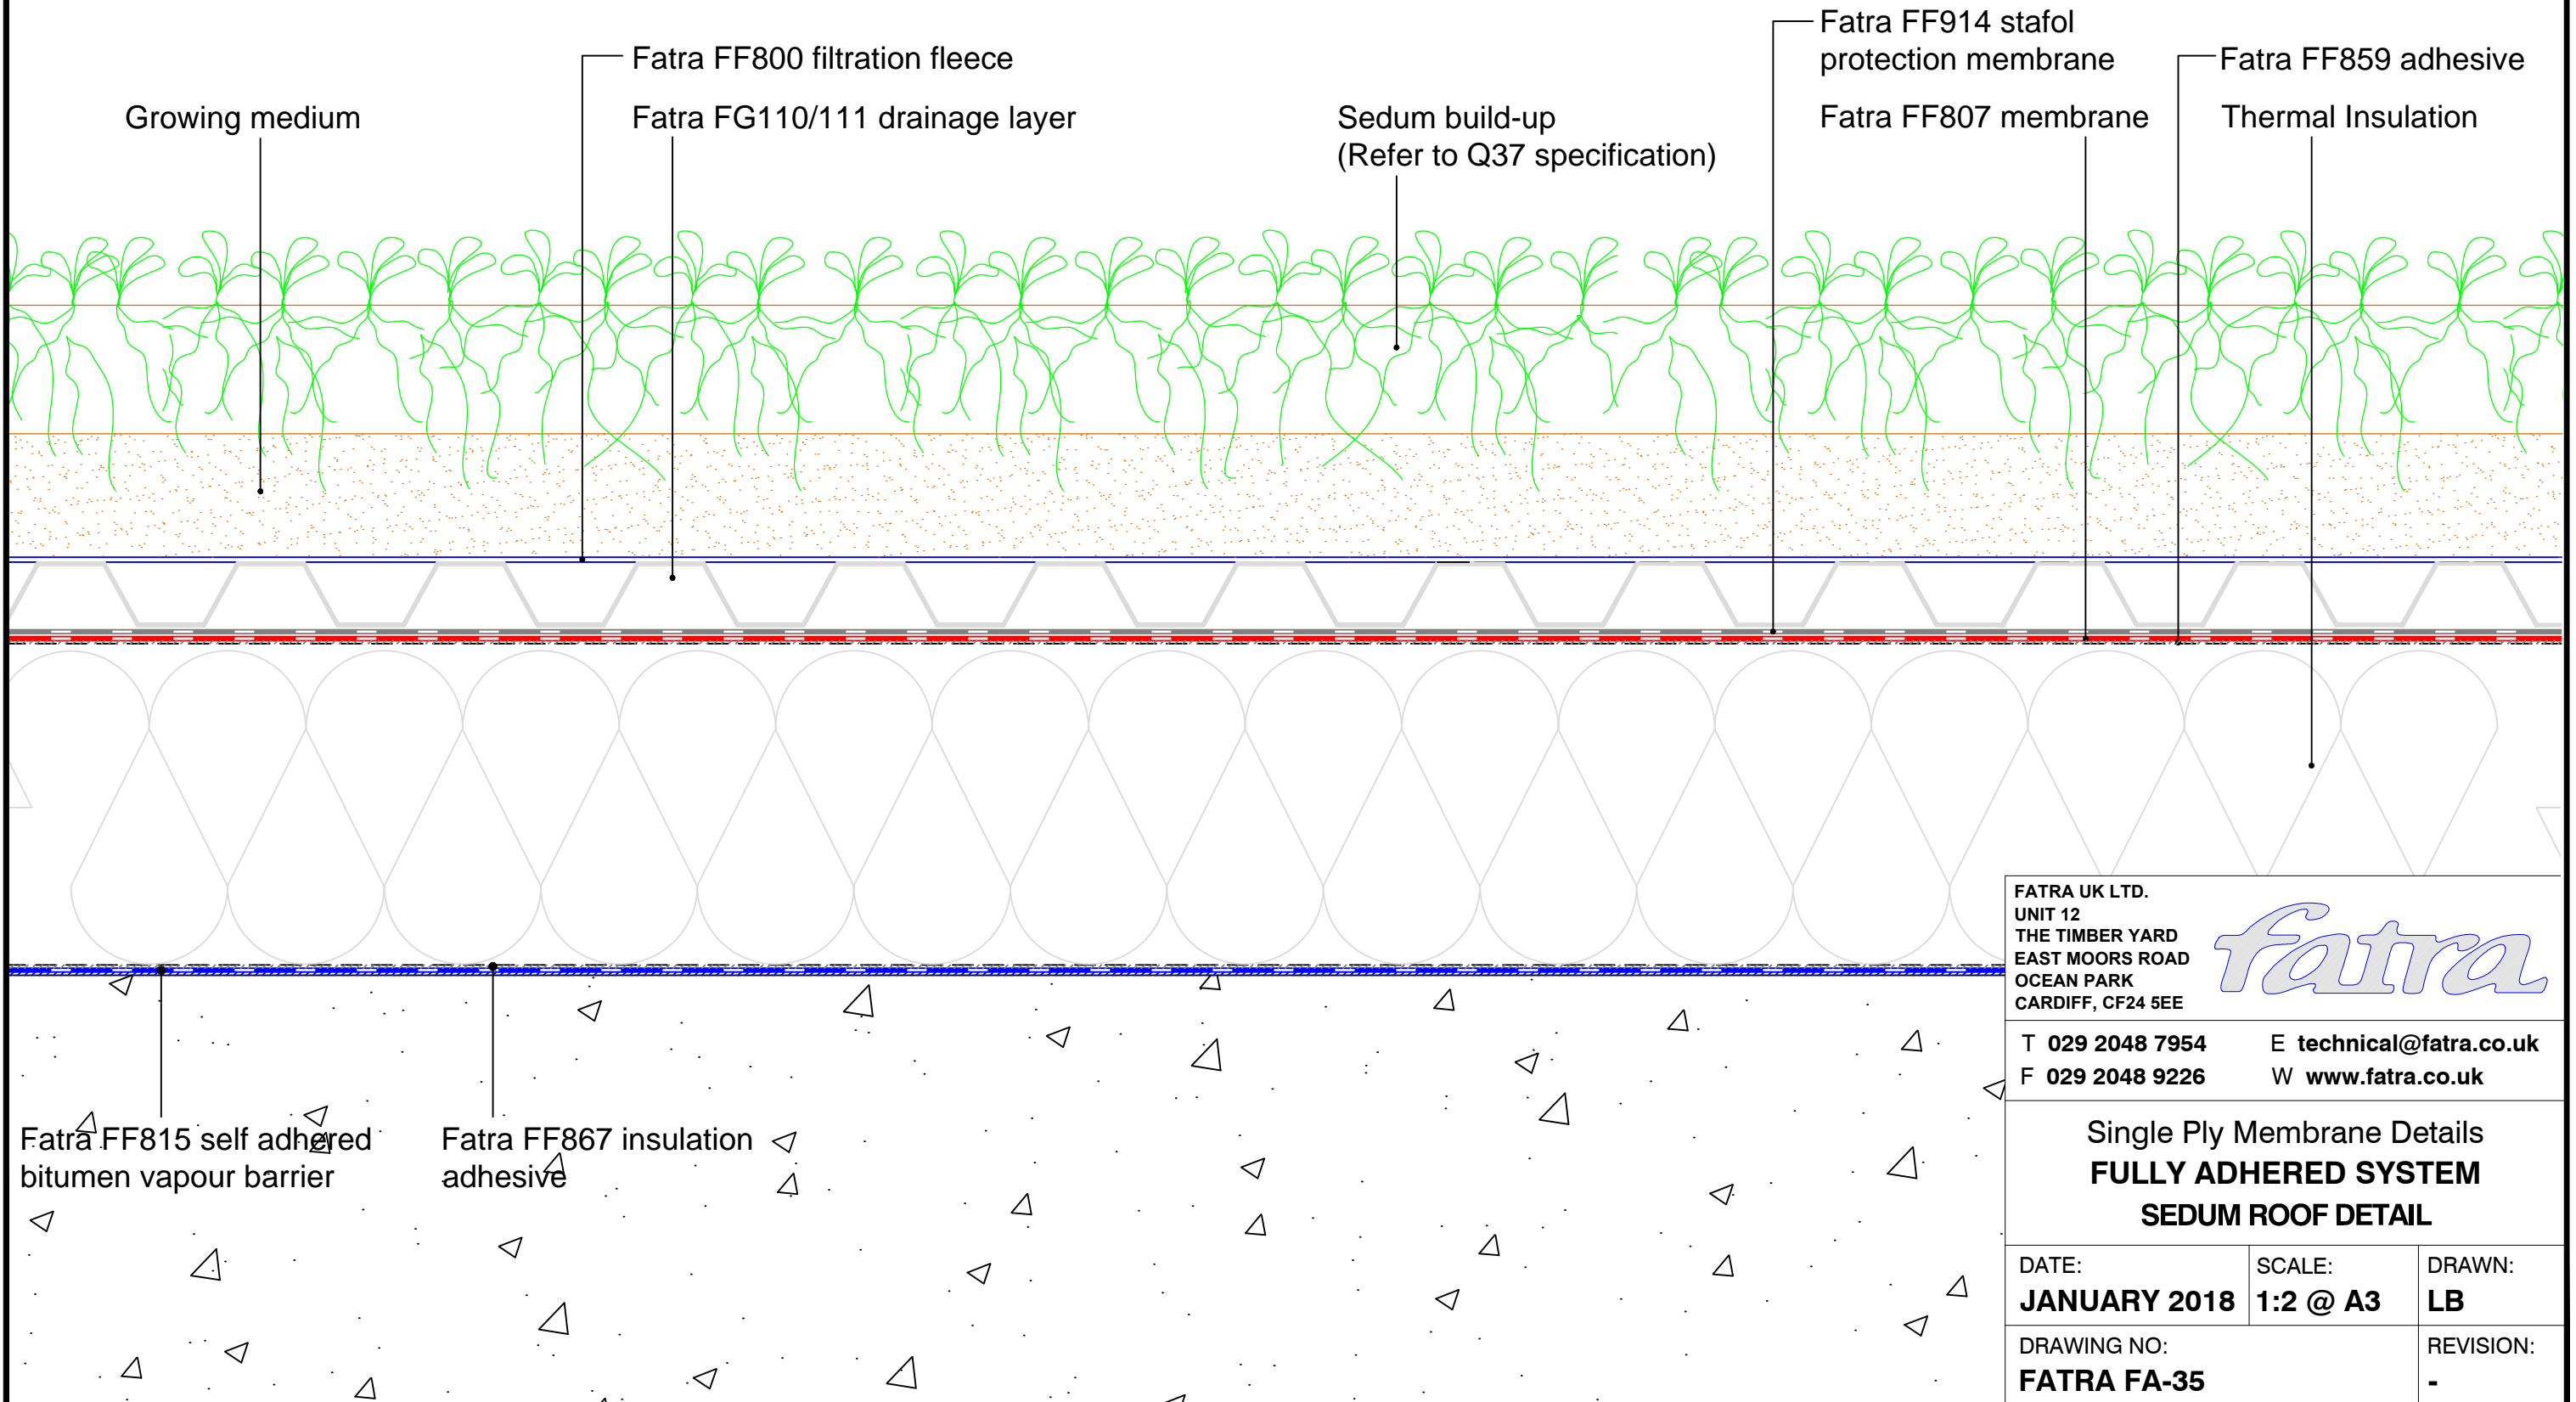


Single Ply Membrane Details

Fully adhered system

Sedum roof detail

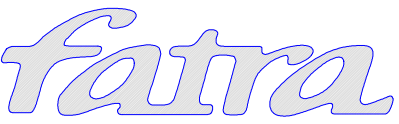

FATRA UK LTD. UNIT 12 THE TIMBER YARD EAST MOORS ROAD OCEAN PARK CARDIFF, CF24 5EE			
T 029 2048 7954		E technical@fatra.co.uk	
F 029 2048 9226		W www.fatra.co.uk	
Single Ply Membrane Details FULLY ADHERED SYSTEM SEDUM ROOF DETAIL			
DATE: JANUARY 2018	SCALE: 1:2 @ A3	DRAWN: LB	
DRAWING NO: FATRA FA-35			REVISION: -