


Single Ply Membrane Details
 Fully adhered system
Sedum roof with paving slabs detail

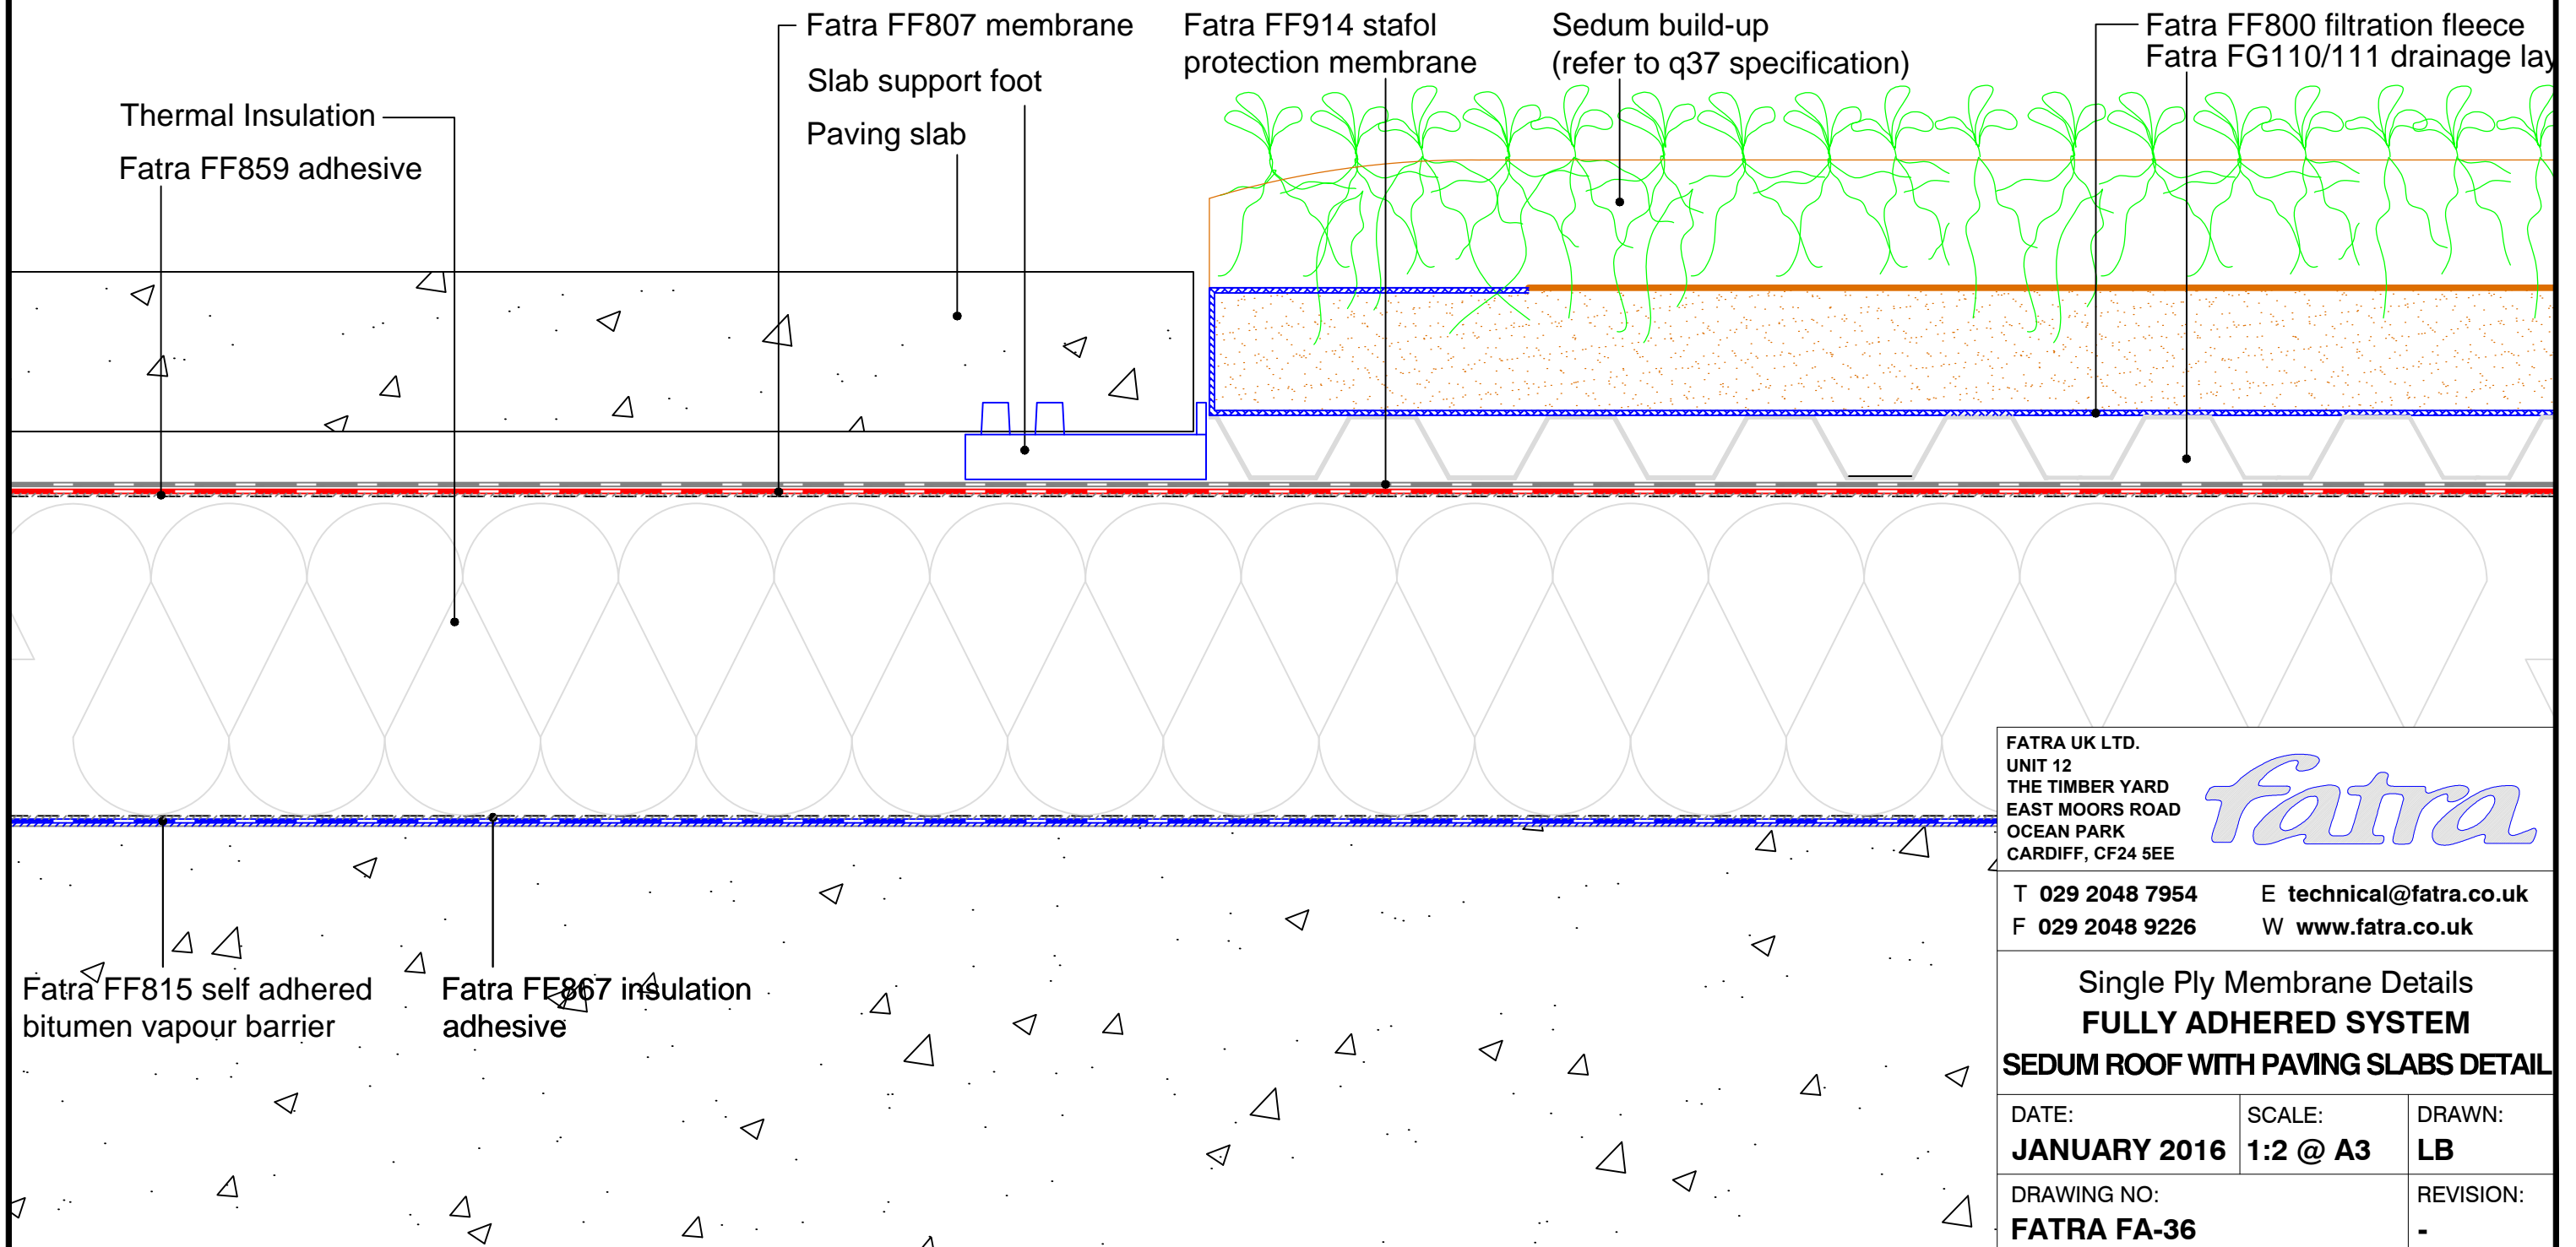

FATRA UK LTD.
 UNIT 12
 THE TIMBER YARD
 EAST MOORS ROAD
 OCEAN PARK
 CARDIFF, CF24 5EE



T 029 2048 7954 E technical@fatra.co.uk
 F 029 2048 9226 W www.fatra.co.uk

Single Ply Membrane Details
FULLY ADHERED SYSTEM
SEDUM ROOF WITH PAVING SLABS DETAIL

DATE: JANUARY 2016	SCALE: 1:2 @ A3	DRAWN: LB
DRAWING NO: FATRA FA-36		REVISION: -