
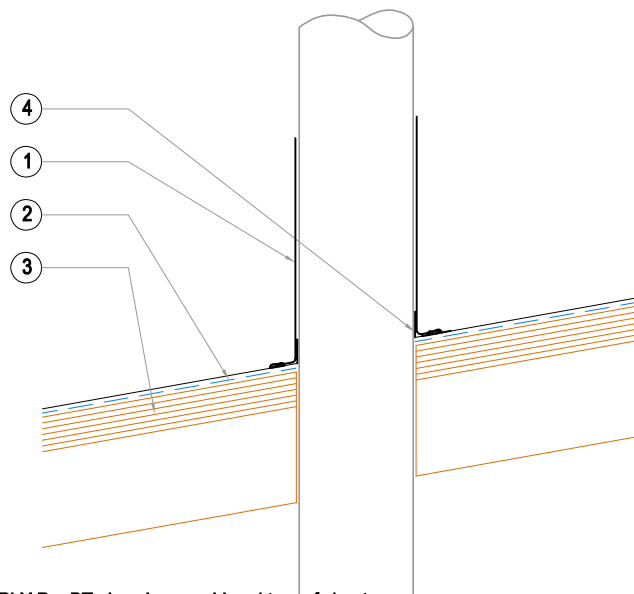
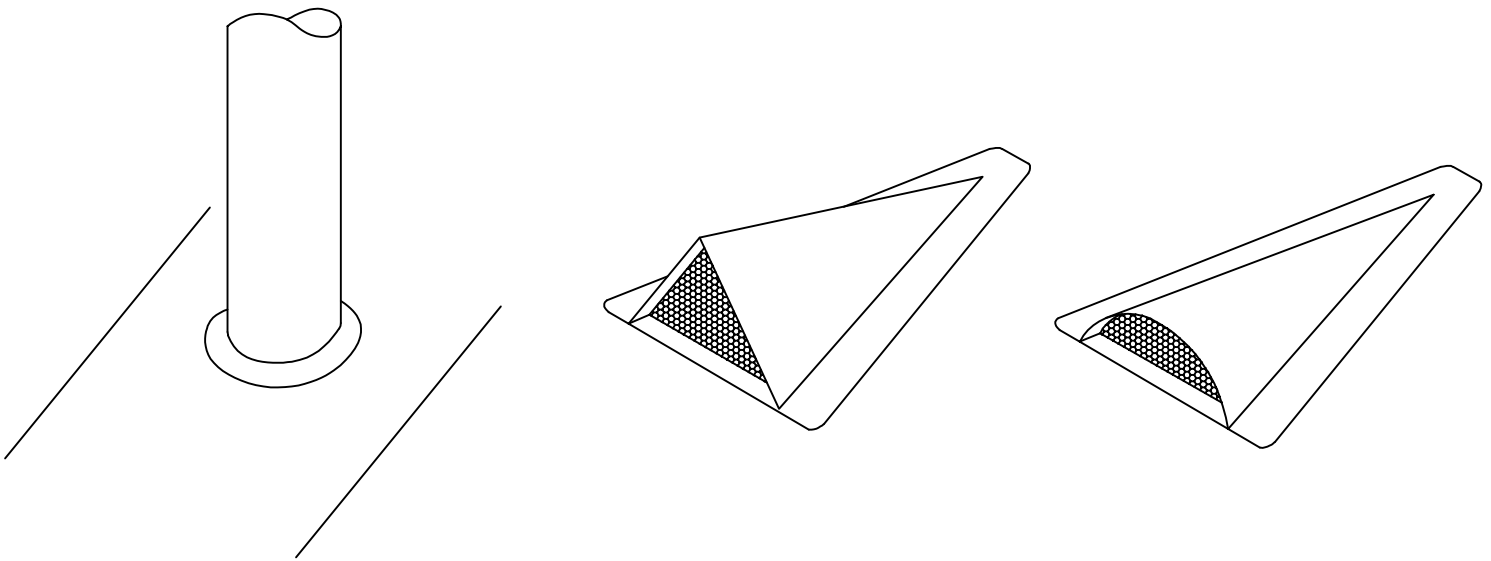


PENETRATIONS

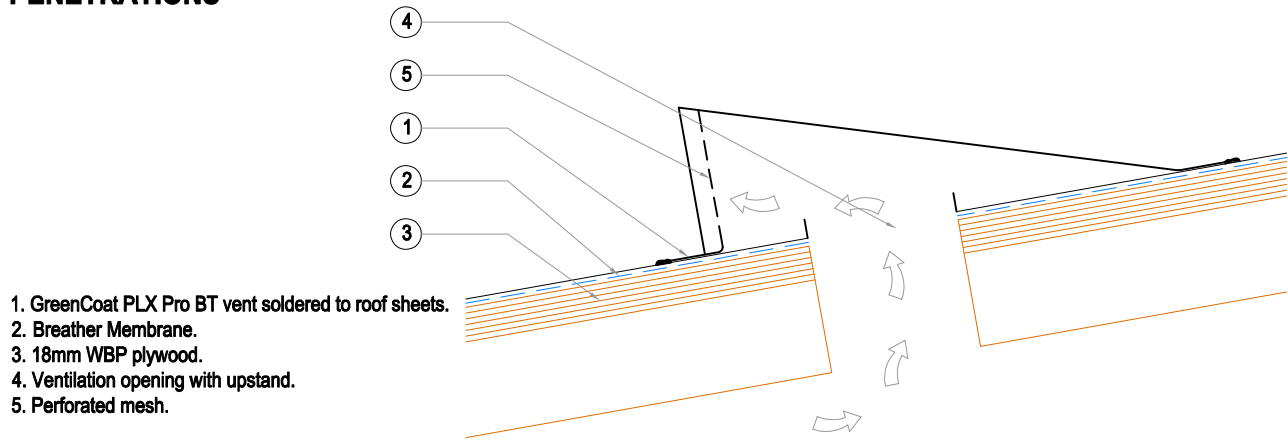

1. GreenCoat PLX Pro BT pipe sleeve soldered to roof sheets.
2. Breather Membrane.
3. 18mm WBP plywood.
4. Roof sheets turned up.