


Single Ply Membrane Details

Fully adhered system


Door threshold detail

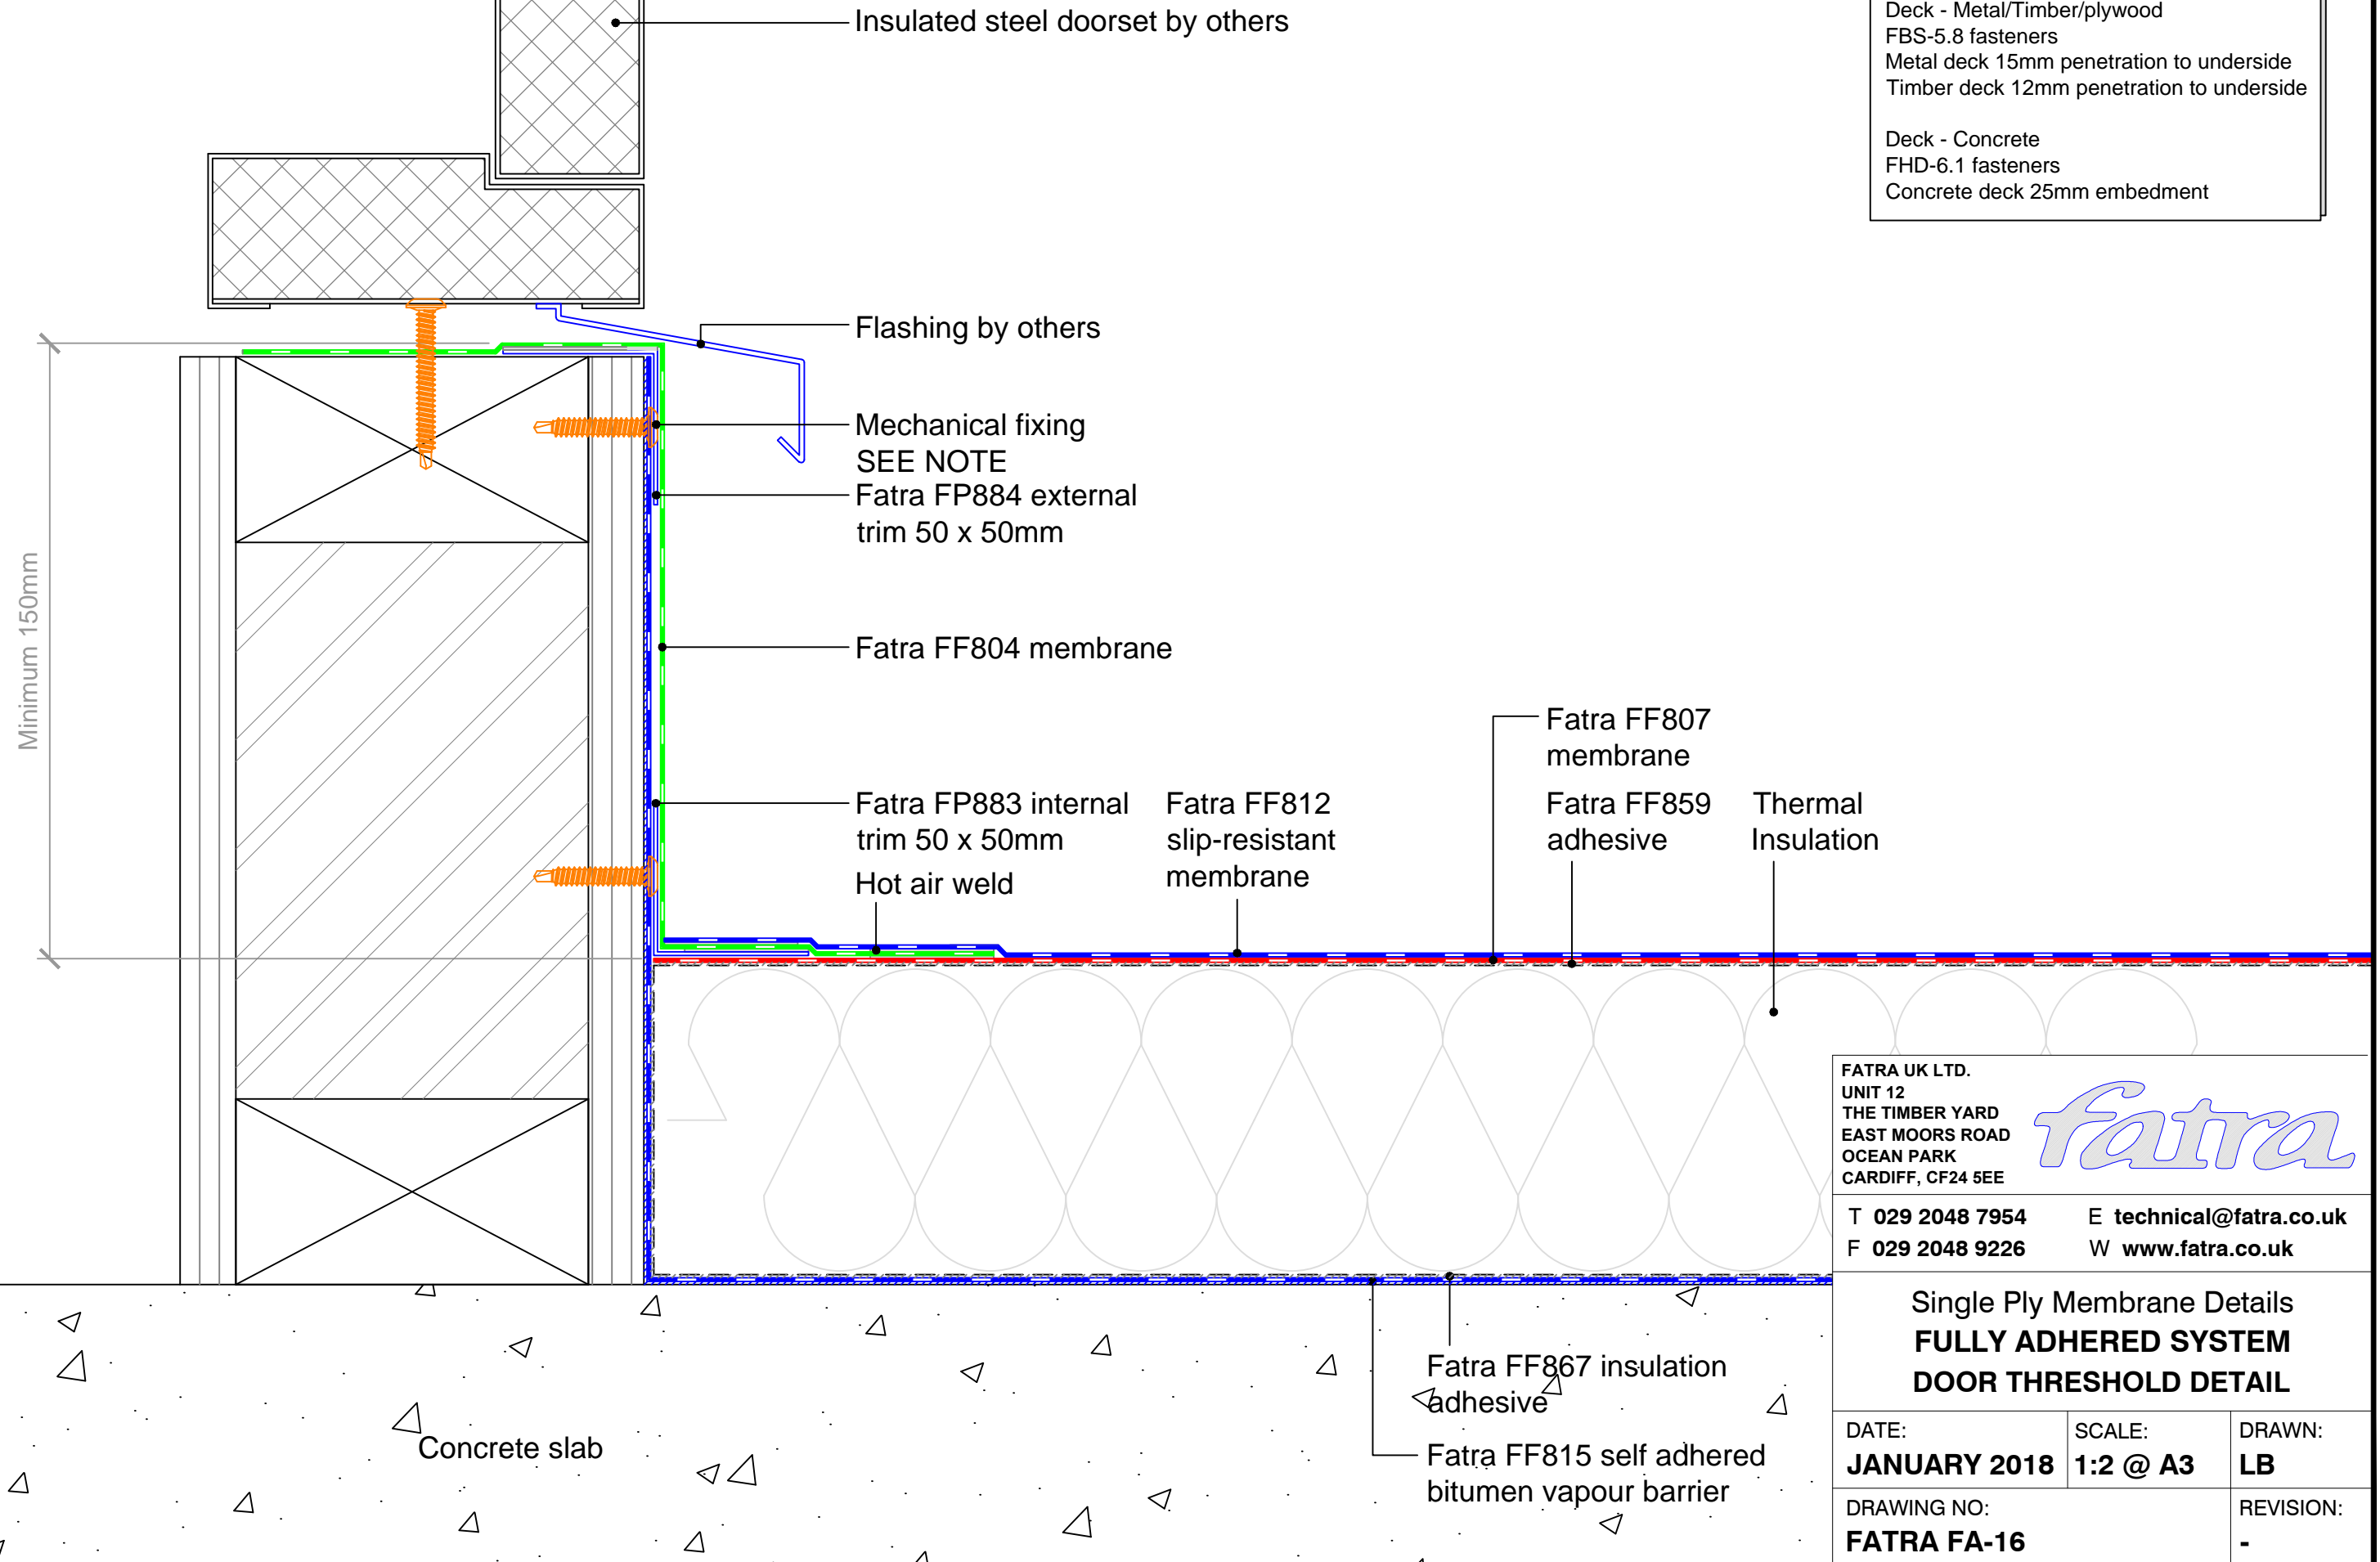

MECHANICAL FIXINGS:-

- Selection of fixings:-
- Deck - Metal/Timber/plywood
FBS-5.8 fasteners
Metal deck 15mm penetration to underside
Timber deck 12mm penetration to underside
- Deck - Concrete
FHD-6.1 fasteners
Concrete deck 25mm embedment

FATRA UK LTD.
UNIT 12
THE TIMBER YARD
EAST MOORS ROAD
OCEAN PARK
CARDIFF, CF24 5EE

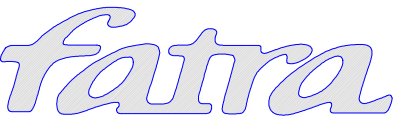

T 029 2048 7954 E technical@fatra.co.uk
F 029 2048 9226 W www.fatra.co.uk

Single Ply Membrane Details
FULLY ADHERED SYSTEM
DOOR THRESHOLD DETAIL

DATE: JANUARY 2018	SCALE: 1:2 @ A3	DRAWN: LB
DRAWING NO: FATRA FA-16		REVISION: -