


**Single Ply Membrane Details**  
 Fully adhered system  
 Section through concrete deck

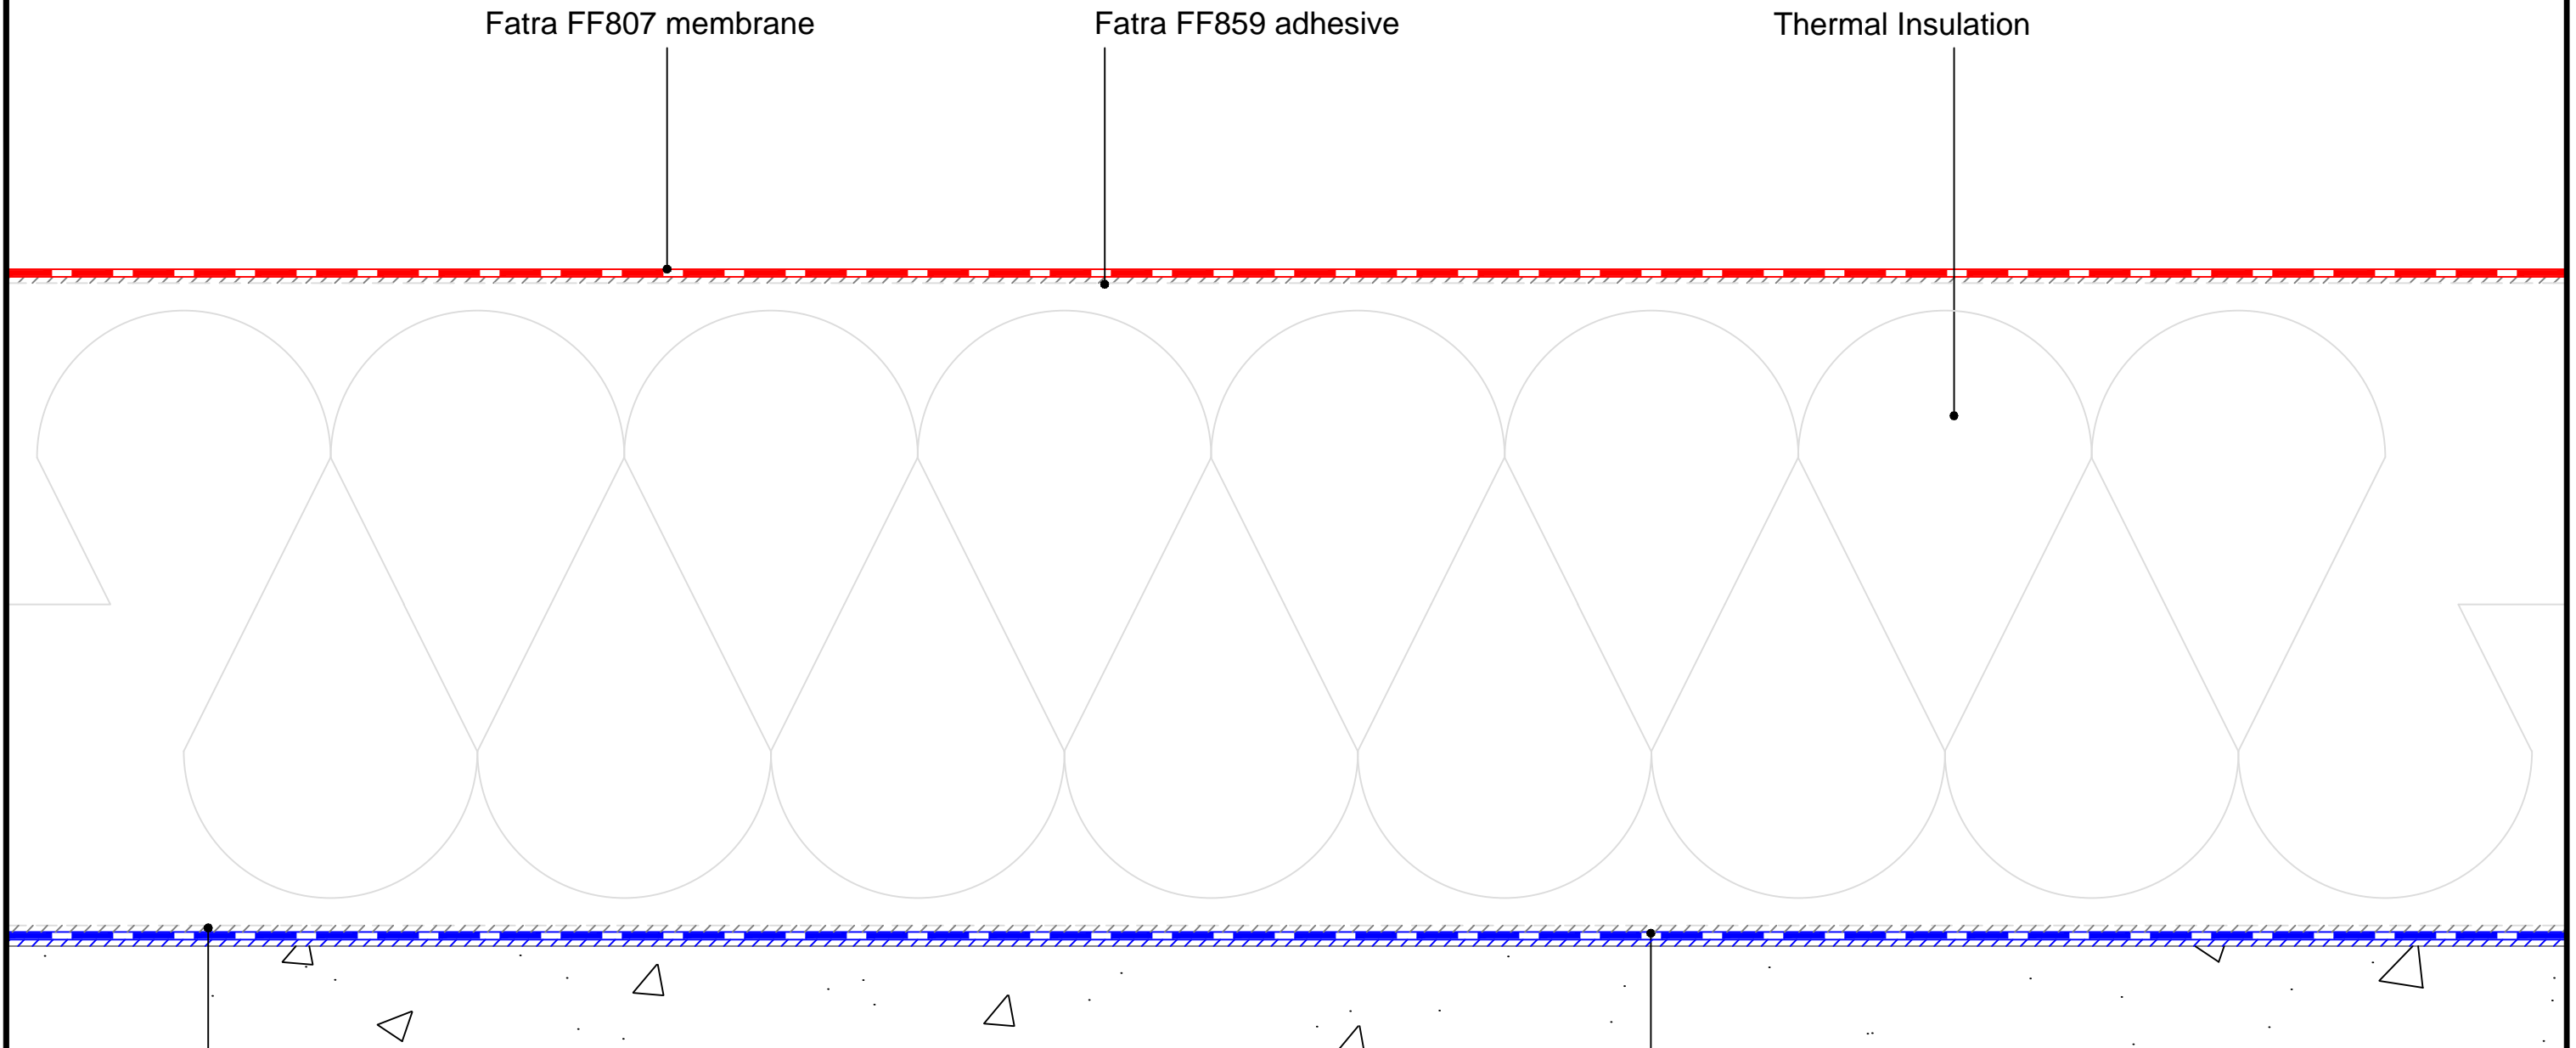

Fatra FF807 membrane


Fatra FF859 adhesive

Thermal Insulation

Fatra FF867 Insulation adhesive

Fatra FF815 self adhered bitumen vapour barrier

FATRA UK LTD.  
 UNIT 12  
 THE TIMBER YARD  
 EAST MOORS ROAD  
 OCEAN PARK  
 CARDIFF, CF24 5EE

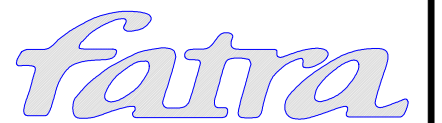

T 029 2048 7954 E technical@fatra.co.uk  
 F 029 2048 9226 W www.fatra.co.uk

Single Ply Membrane Details  
**FULLY ADHERED SYSTEM**  
**SECTION THROUGH CONCRETE DECK**

DATE: <b>JANUARY 2018</b>	SCALE: <b>1:1 @ A3</b>	DRAWN: <b>LB</b>
------------------------------	---------------------------	---------------------

DRAWING NO: <b>FATRA MF-04</b>	REVISION: -
-----------------------------------	----------------