


Single Ply Membrane Details

Fully adhered system

Section through plywood deck - B

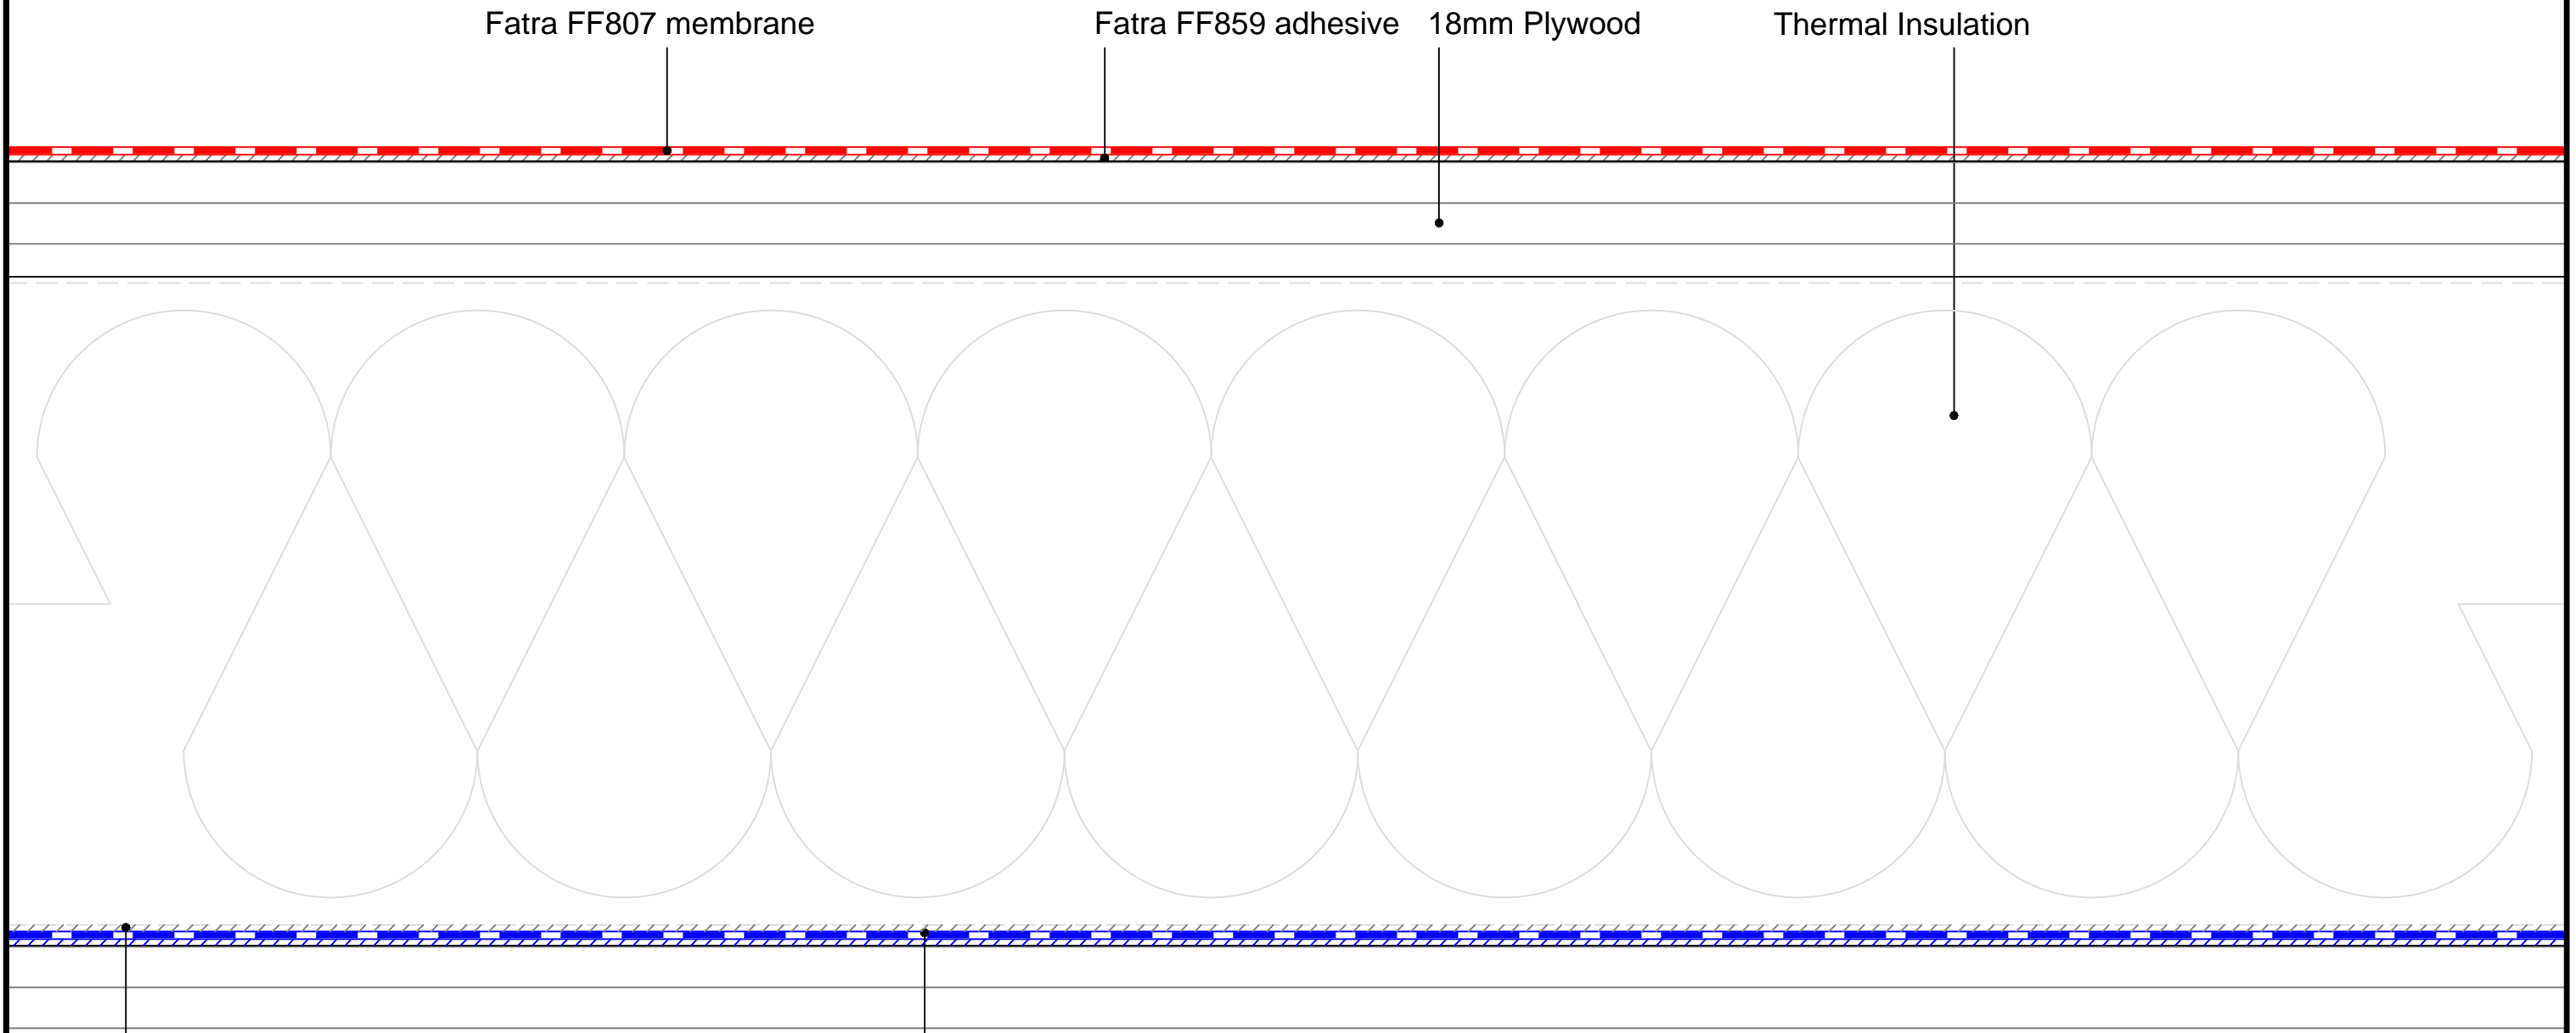

Fatra FF807 membrane

Fatra FF859 adhesive

18mm Plywood


Thermal Insulation

Fatra FF867 Insulation adhesive

18mm Plywood deck

Fatra FF816 self adhered bitumen vapour barrier

FATRA UK LTD.
UNIT 12
THE TIMBER YARD
EAST MOORS ROAD
OCEAN PARK
CARDIFF, CF24 5EE

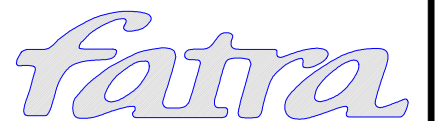

T 029 2048 7954 E technical@fatra.co.uk
F 029 2048 9226 W www.fatra.co.uk

Single Ply Membrane Details
FULLY ADHERED SYSTEM
SECTION THROUGH PLYWOOD DECK B

DATE: **JANUARY 2018** SCALE: **1:1 @ A3** DRAWN: **LB**

DRAWING NO: **FATRA FA-03** REVISION: **-**