


155038 - 123° ANGLED GRP DRIP TRIM

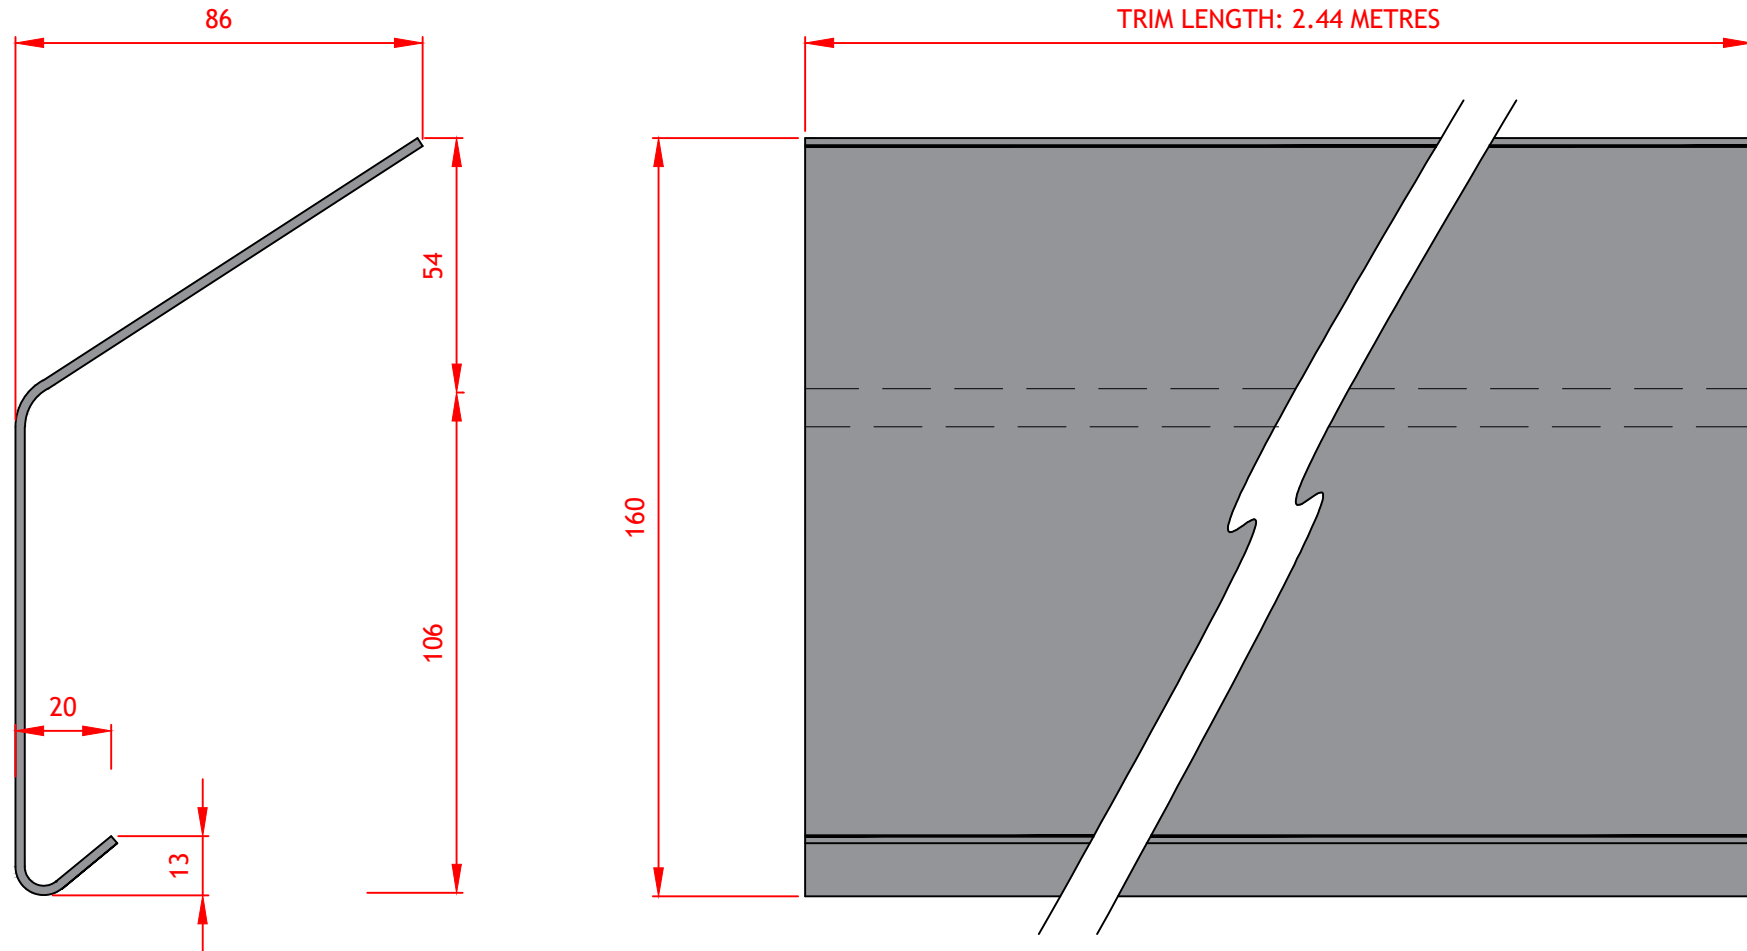

Drip trims are fitted to the perimeter edge of the roof area, where rainwater drains off the roof to a gutter.

POLYROOF
ADVANCED LIQUID ROOFING

© Polyroof Products Limited
Castle Park Industrial Estate, Evans Street, Flint, CH6 5XA
T: 01352 735 135 E: admin@polyroof.co.uk W: polyroof.co.uk

DWG TITLE: 155038 -123 Degree ANGLED DRIP Trim

POLYROOF SYSTEM: POLYROOF FABRICATED GRP TRIM

SCALE: Drawing not to scale at A4. The purpose of this drawing is for information only, DO NOT SCALE use featured dimensions only.

DWG NUMBER: PR22-025

DATE: 06-12-2021

DRAWN BY: B.Hill

REV: R-000