


155036  
GRP EXPANSION TRIM

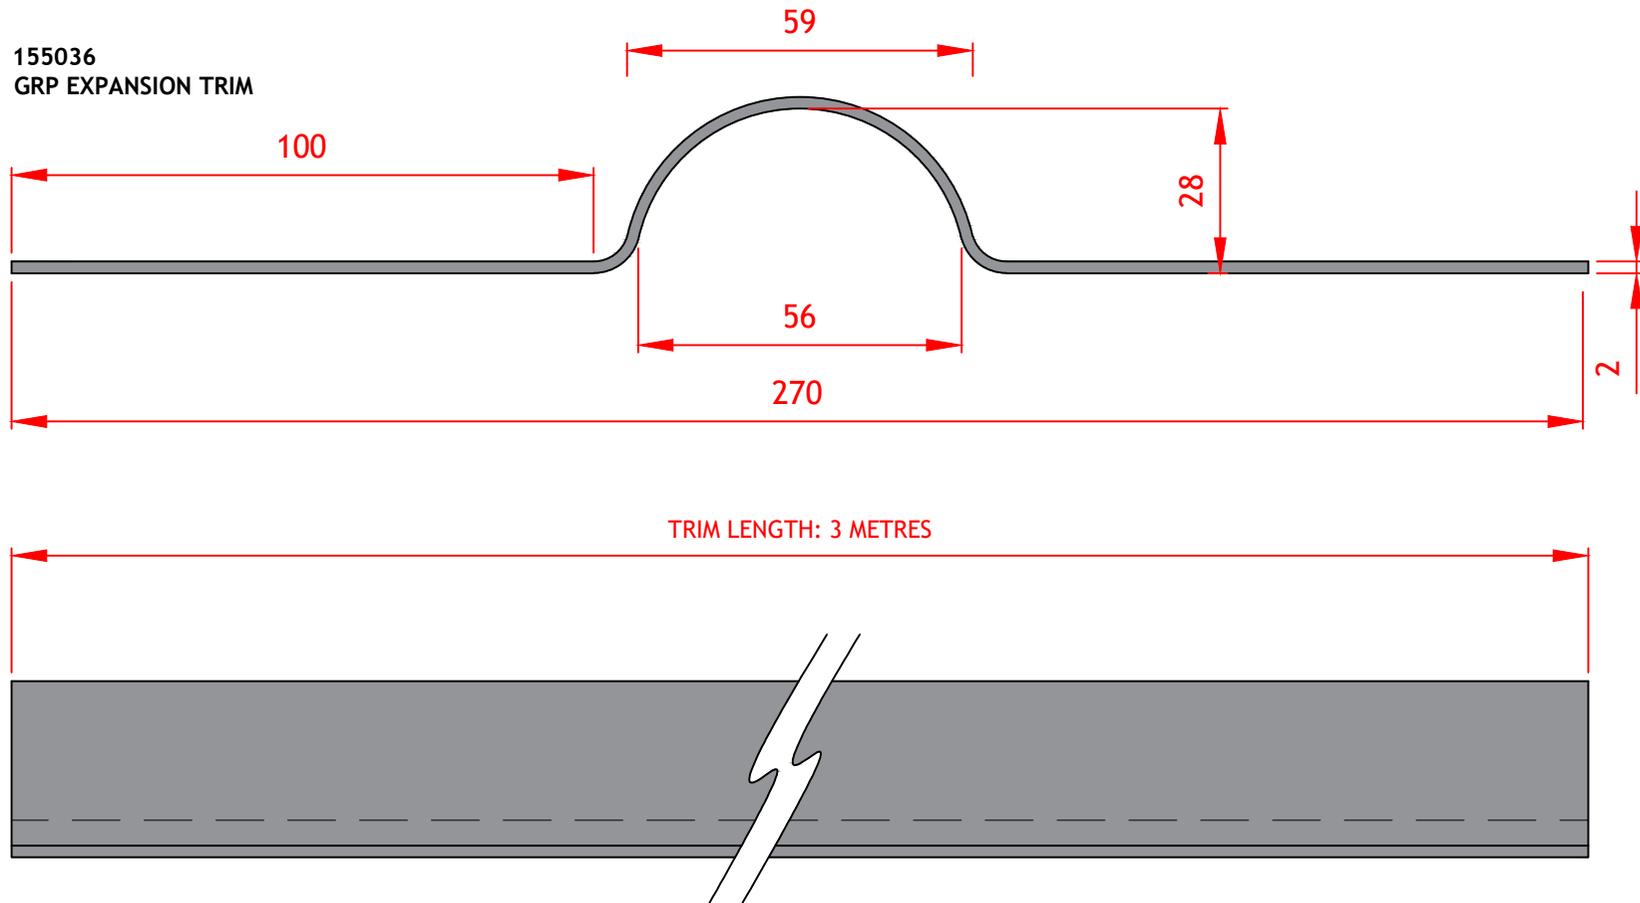

The Polyroof GRP Expansion Trim, incorporates a specific resin to accommodate expansion movement within the trim when fixed in position on the roof area.

Polyroof GRP EXPANSION TRIMS are 3 metres in length.

NOTE: 3m Polyroof trims require solvent wiping prior to coating with Polyroof liquid systems.

**POLYROOF**  
ADVANCED LIQUID ROOFING

© Polyroof Products Limited  
Castle Park Industrial Estate, Evans Street, Flint, CH6 5XA  
T: 01352 735 135 E: admin@polyroof.co.uk W: polyroof.co.uk

DWG TITLE: 155036 - GRP EXPANSION TRIM

POLYROOF SYSTEM: POLYROOF FABRICATED GRP TRIM

SCALE: Drawing not to scale at A4. The purpose of this drawing is for information only, DO NOT SCALE use featured dimensions only.

DWG NUMBER: PR22-020

DATE: 29-11-2021

DRAWN BY: B.Hill

REV: R-000