


155008 - 150mm GRP Fillet/Wall Abutment Trim

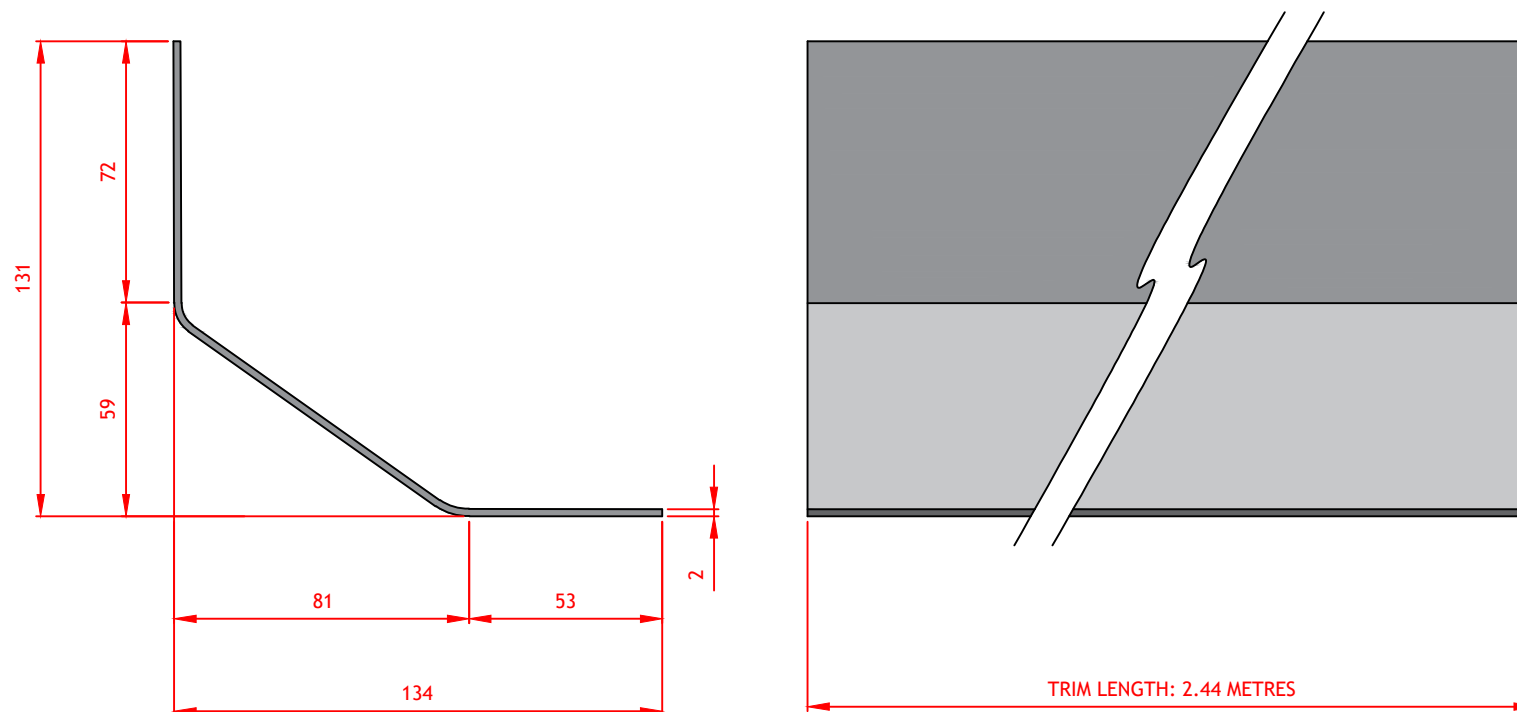

Fillet trims are installed at the junction where an adjoining wall meets the flat roof area. They enable Polyroof waterproofing systems to be dressed effectively through the junction details and assist in the deflection of rainwater.

Polyroof GRP Trims are 2.44 metres in length unless stated.

POLYROOF
ADVANCED LIQUID ROOFING

© Polyroof Products Limited
Castle Park Industrial Estate, Evans Street, Flint, CH6 5XA
T: 01352 735 135 E: admin@polyroof.co.uk W: polyroof.co.uk

DWG TITLE: 155008 - 150mm GRP Fillet/Wall Abutment Trim

POLYROOF SYSTEM: POLYROOF FABRICATED GRP TRIM

SCALE: Drawing not to scale at A4. The purpose of this drawing is for information only, DO NOT SCALE use featured dimensions only.

DWG NUMBER: PR22-009

DATE: 08-12-2021

DRAWN BY: B.Hill

REV: R-000