


155004 - 100mm UPSTAND FASCIA TRIM - WATERCHECK TRIM

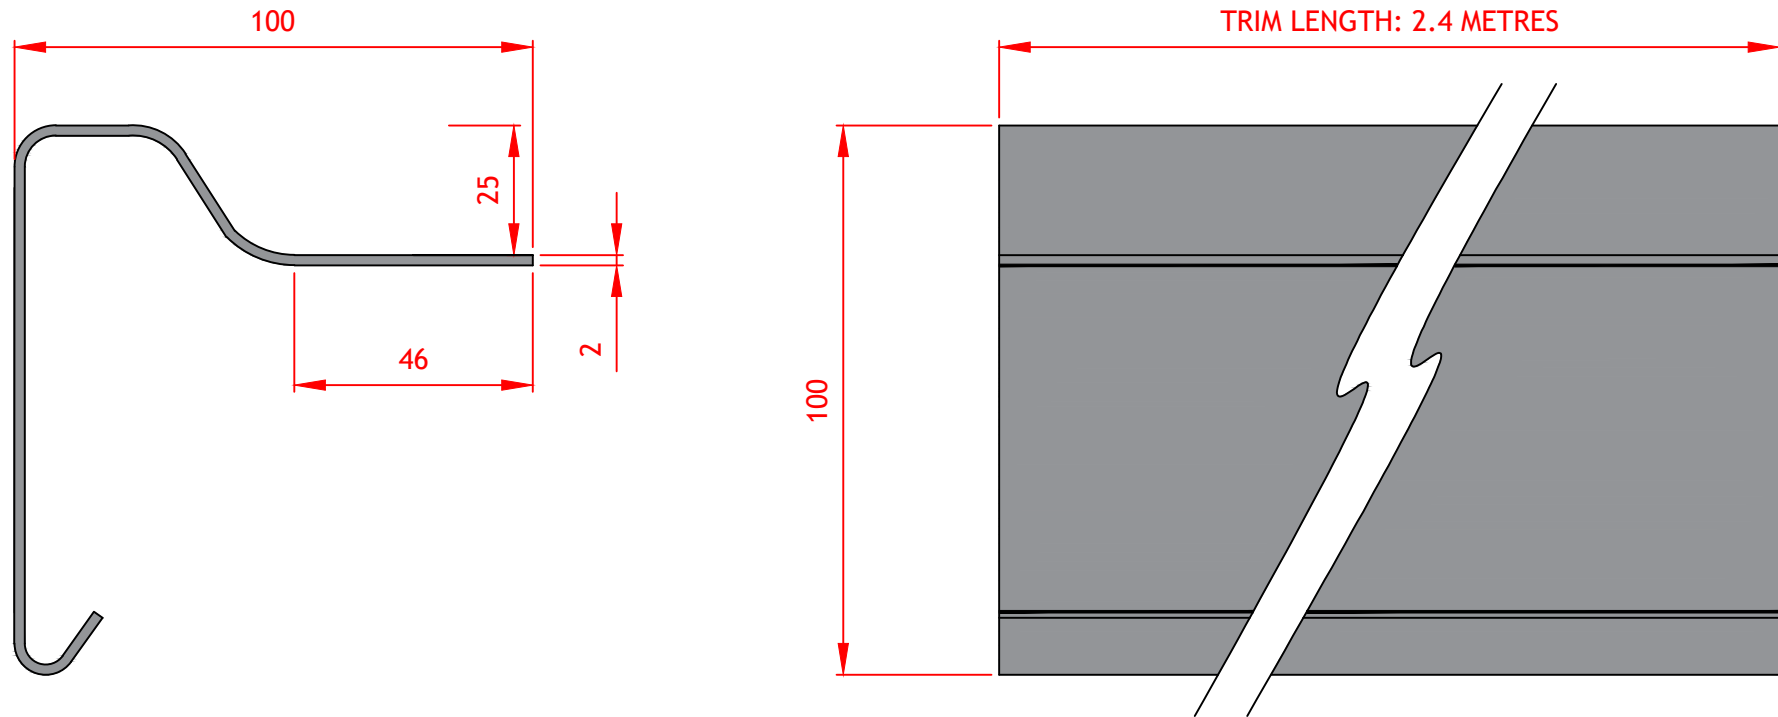

Upstand Fascia Trims are fitted to the perimeter edge of the roof area, where there is a watercheck detail.

Upstand Fascia Trims are supplied with jointing strips.
Polyroof GRP Trims are 2.44 metres in length unless stated.

POLYROOF
ADVANCED LIQUID ROOFING

© Polyroof Products Limited
Castle Park Industrial Estate, Evans Street, Flint, CH6 5XA
T: 01352 735 135 E: admin@polyroof.co.uk W: polyroof.co.uk

DWG TITLE: 155004 - 100mm UPSTAND FASCIA TRIM / WATERCHECK TRIM

POLYROOF SYSTEM: FABRICATED GRP DRIP TRIM

SCALE: Drawing not to scale at A4. The purpose of this drawing is for information only, DO NOT SCALE use featured dimensions only.

DWG NUMBER: PR22-006

DATE: 09-12-2021

DRAWN BY: B.Hill REV: R-000