


155009 - 175mm UPSTAND FASCIA TRIM - WATERCHECK TRIM

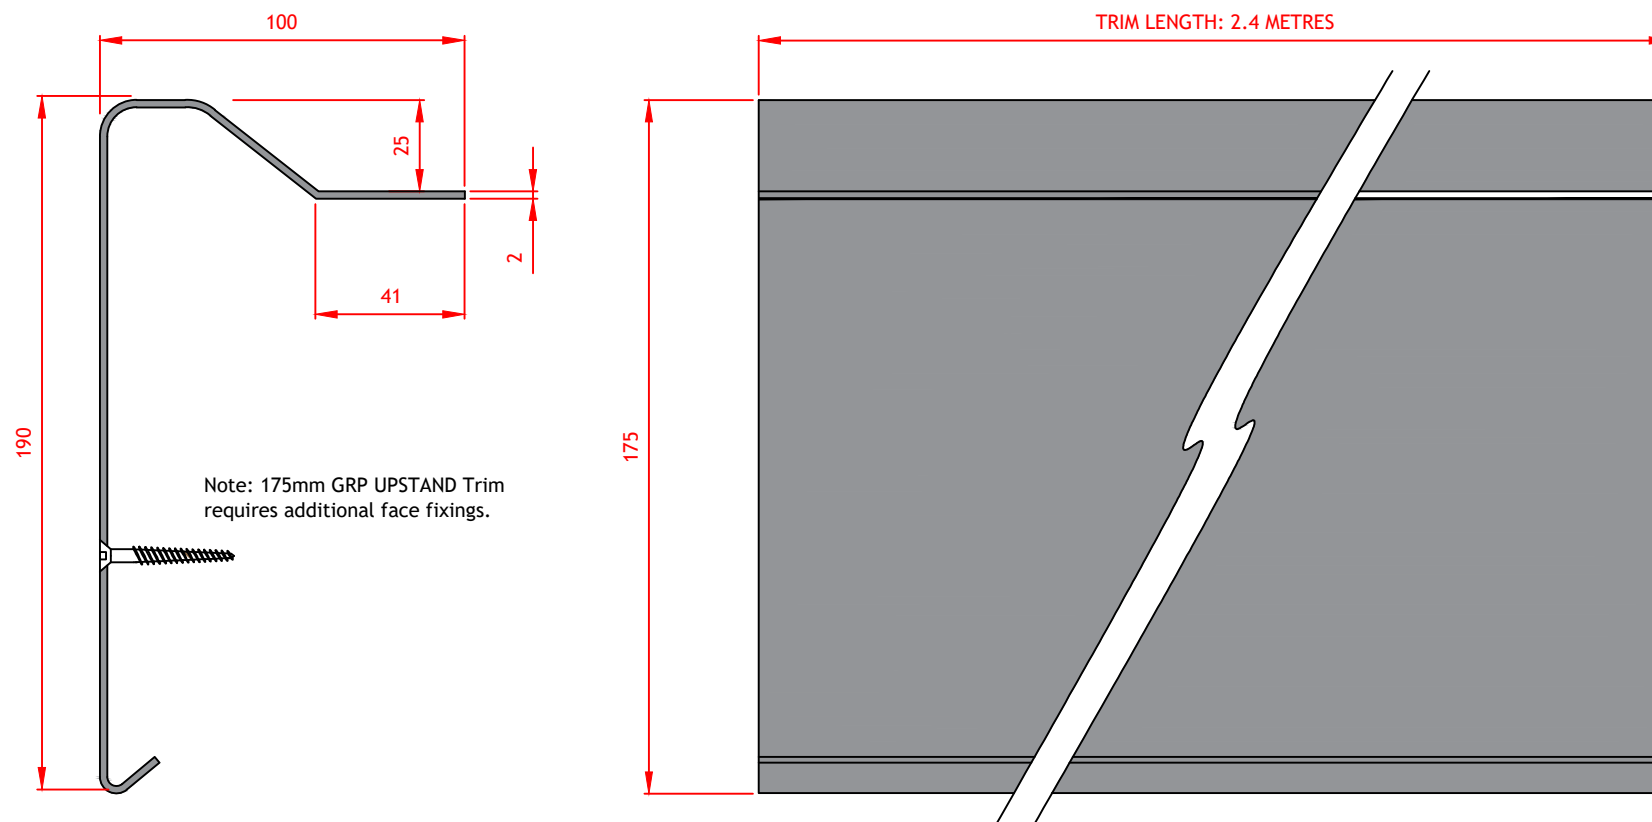

Uprand Fascia Trims are fitted to the perimeter edge of the roof area, where there is a watercheck detail.

Uprand Fascia Trims are supplied with jointing strips.
Polyroof GRP Trims are 2.44metres in length unless stated.

POLYROOF
ADVANCED LIQUID ROOFING

© Polyroof Products Limited
Castle Park Industrial Estate, Evans Street, Flint, CH6 5XA
T: 01352 735 135 E: admin@polyroof.co.uk W: polyroof.co.uk

DWG TITLE: 155009 - 175mm UPSTAND FASCIA TRIM / WATERCHECK TRIM

POLYROOF SYSTEM: FABRICATED GRP DRIP TRIM

SCALE: Drawing not to scale at A4. The purpose of this drawing is for information only, DO NOT SCALE use featured dimensions only.

DWG NUMBER: PR22-008

DATE: 07-12-2021

DRAWN BY: B.Hill

REV: R-000