


# Single Ply Membrane Details

## Mechanically Fixed System

### Parapet coping detail

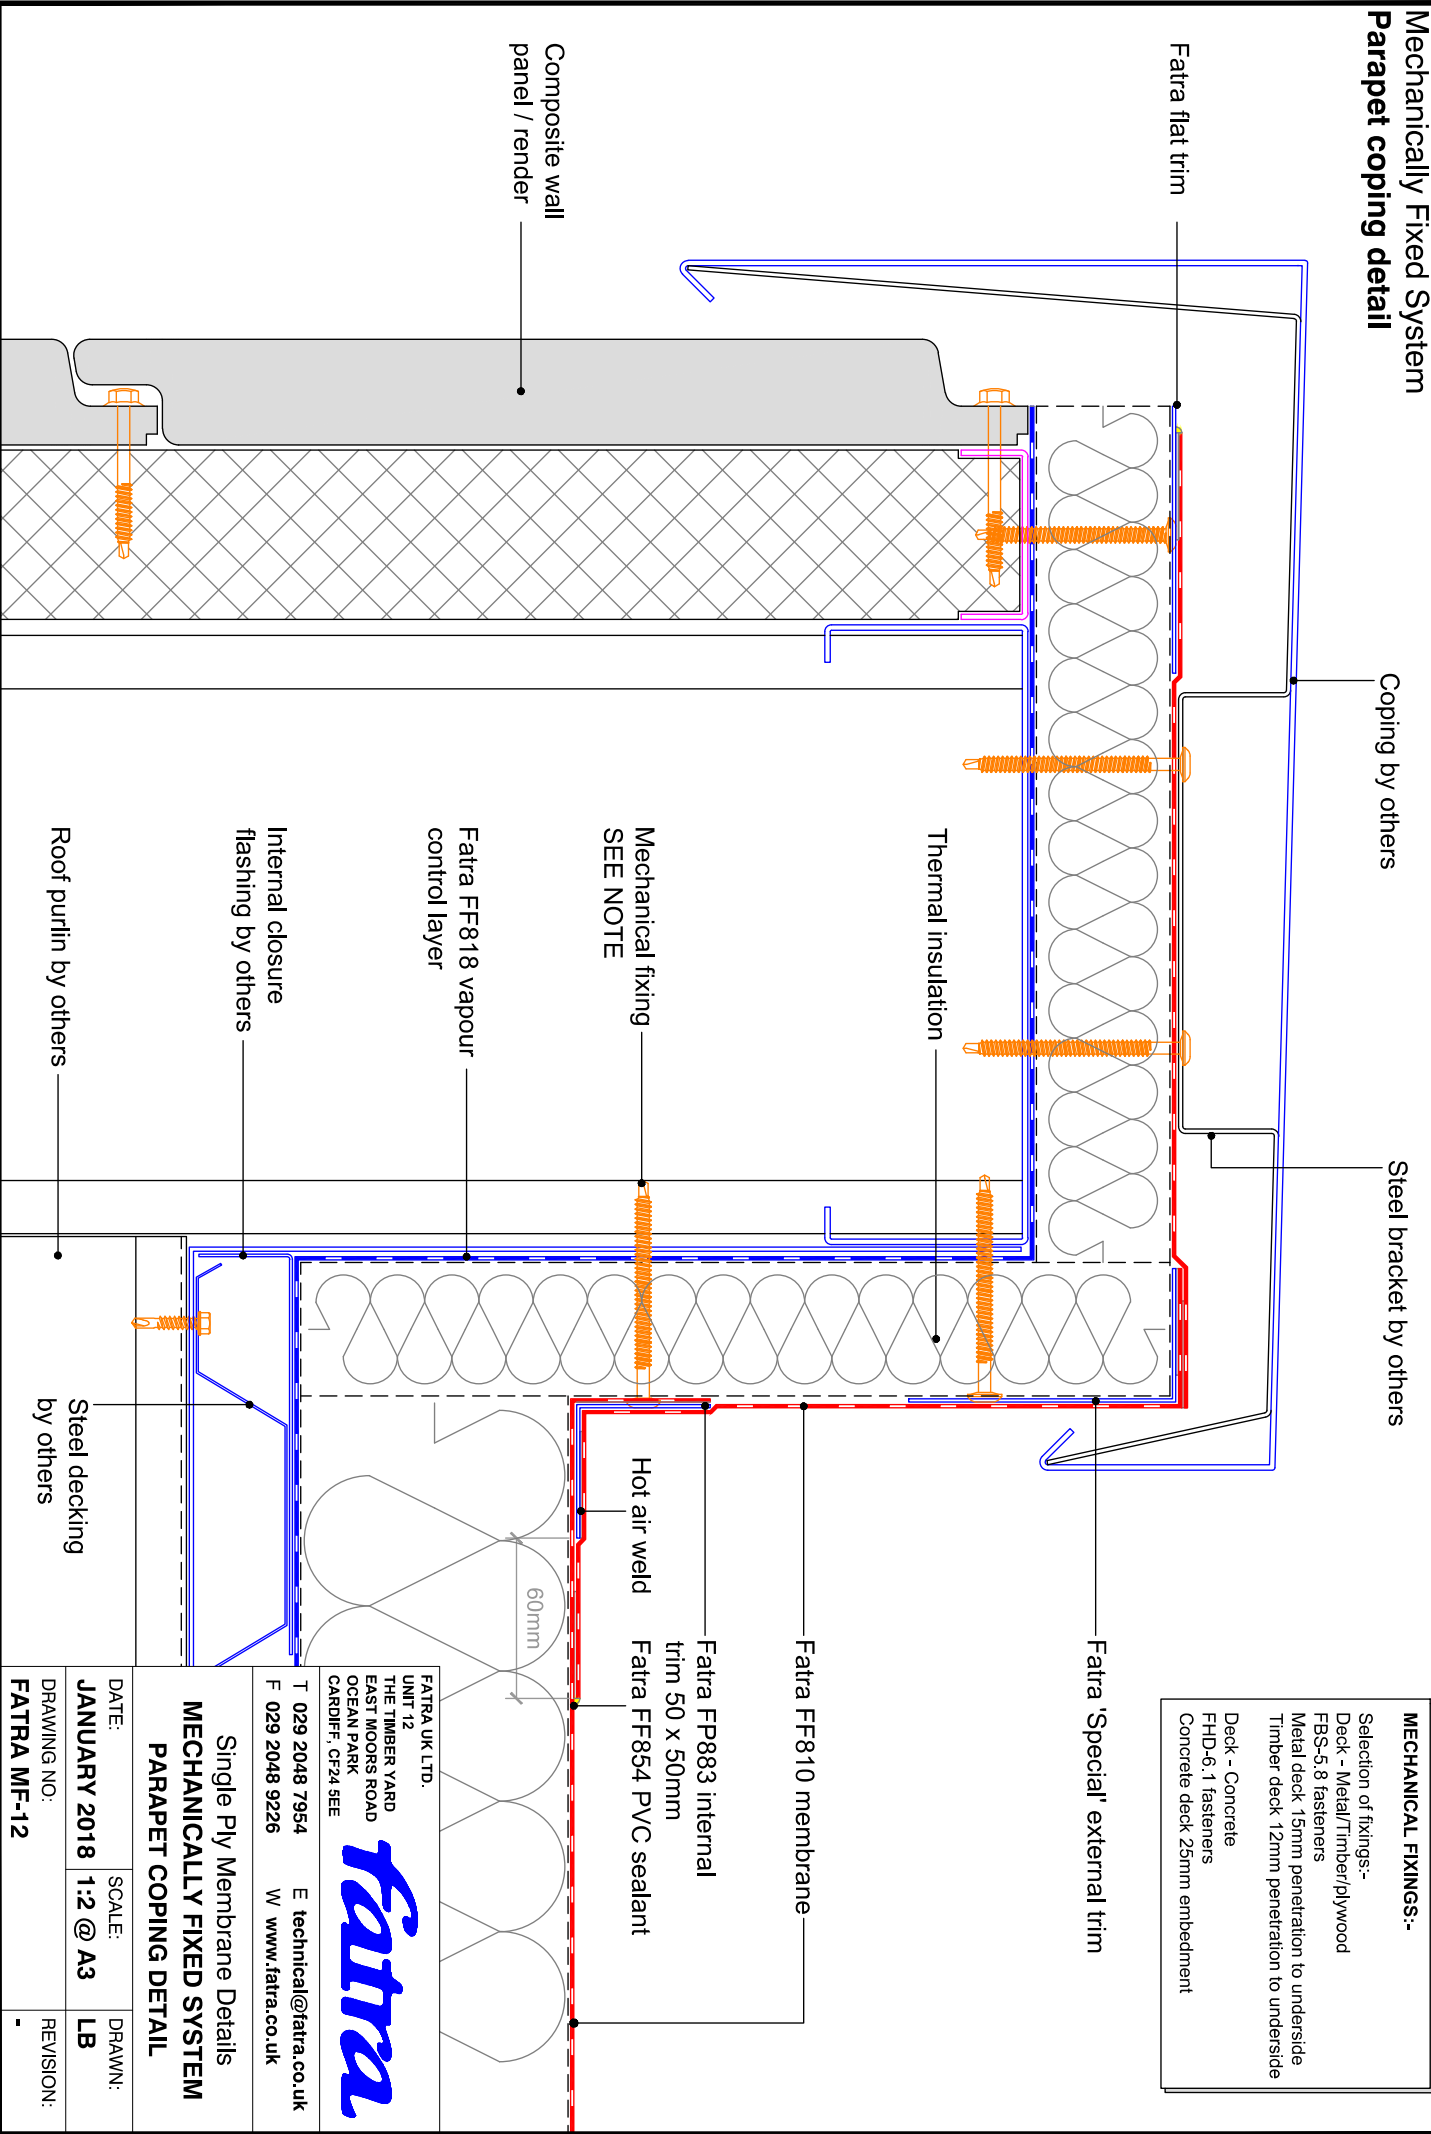

MECHANICAL FIXINGS:-	
Selection of fixings:-	
Deck - Metal/Timber/plywood	FBS-5.8 fasteners
Metal deck 15mm penetration to underside	Timber deck 12mm penetration to underside
Deck - Concrete	FHD-6.1 fasteners
Concrete deck 25mm embedment	

FATRA UK LTD.  
 UNIT 12  
 THE TIMBER YARD  
 EAST MOORS ROAD  
 OCEAN PARK  
 CARDIFF, CF24 5EE

**Fatra**

T 029 2048 7954 E technical@fatra.co.uk  
 F 029 2048 9226 W www.fatra.co.uk

Single Ply Membrane Details  
**MECHANICALLY FIXED SYSTEM**  
**PARAPET COPING DETAIL**

DATE:	JANUARY 2018	SCALE:	1:2 @ A3	DRAWN:	LB
DRAWING NO.:	FATRA MF-12	REVISION:	-		