


Single Ply Membrane Details

Fully adhered system

Column penetration detail

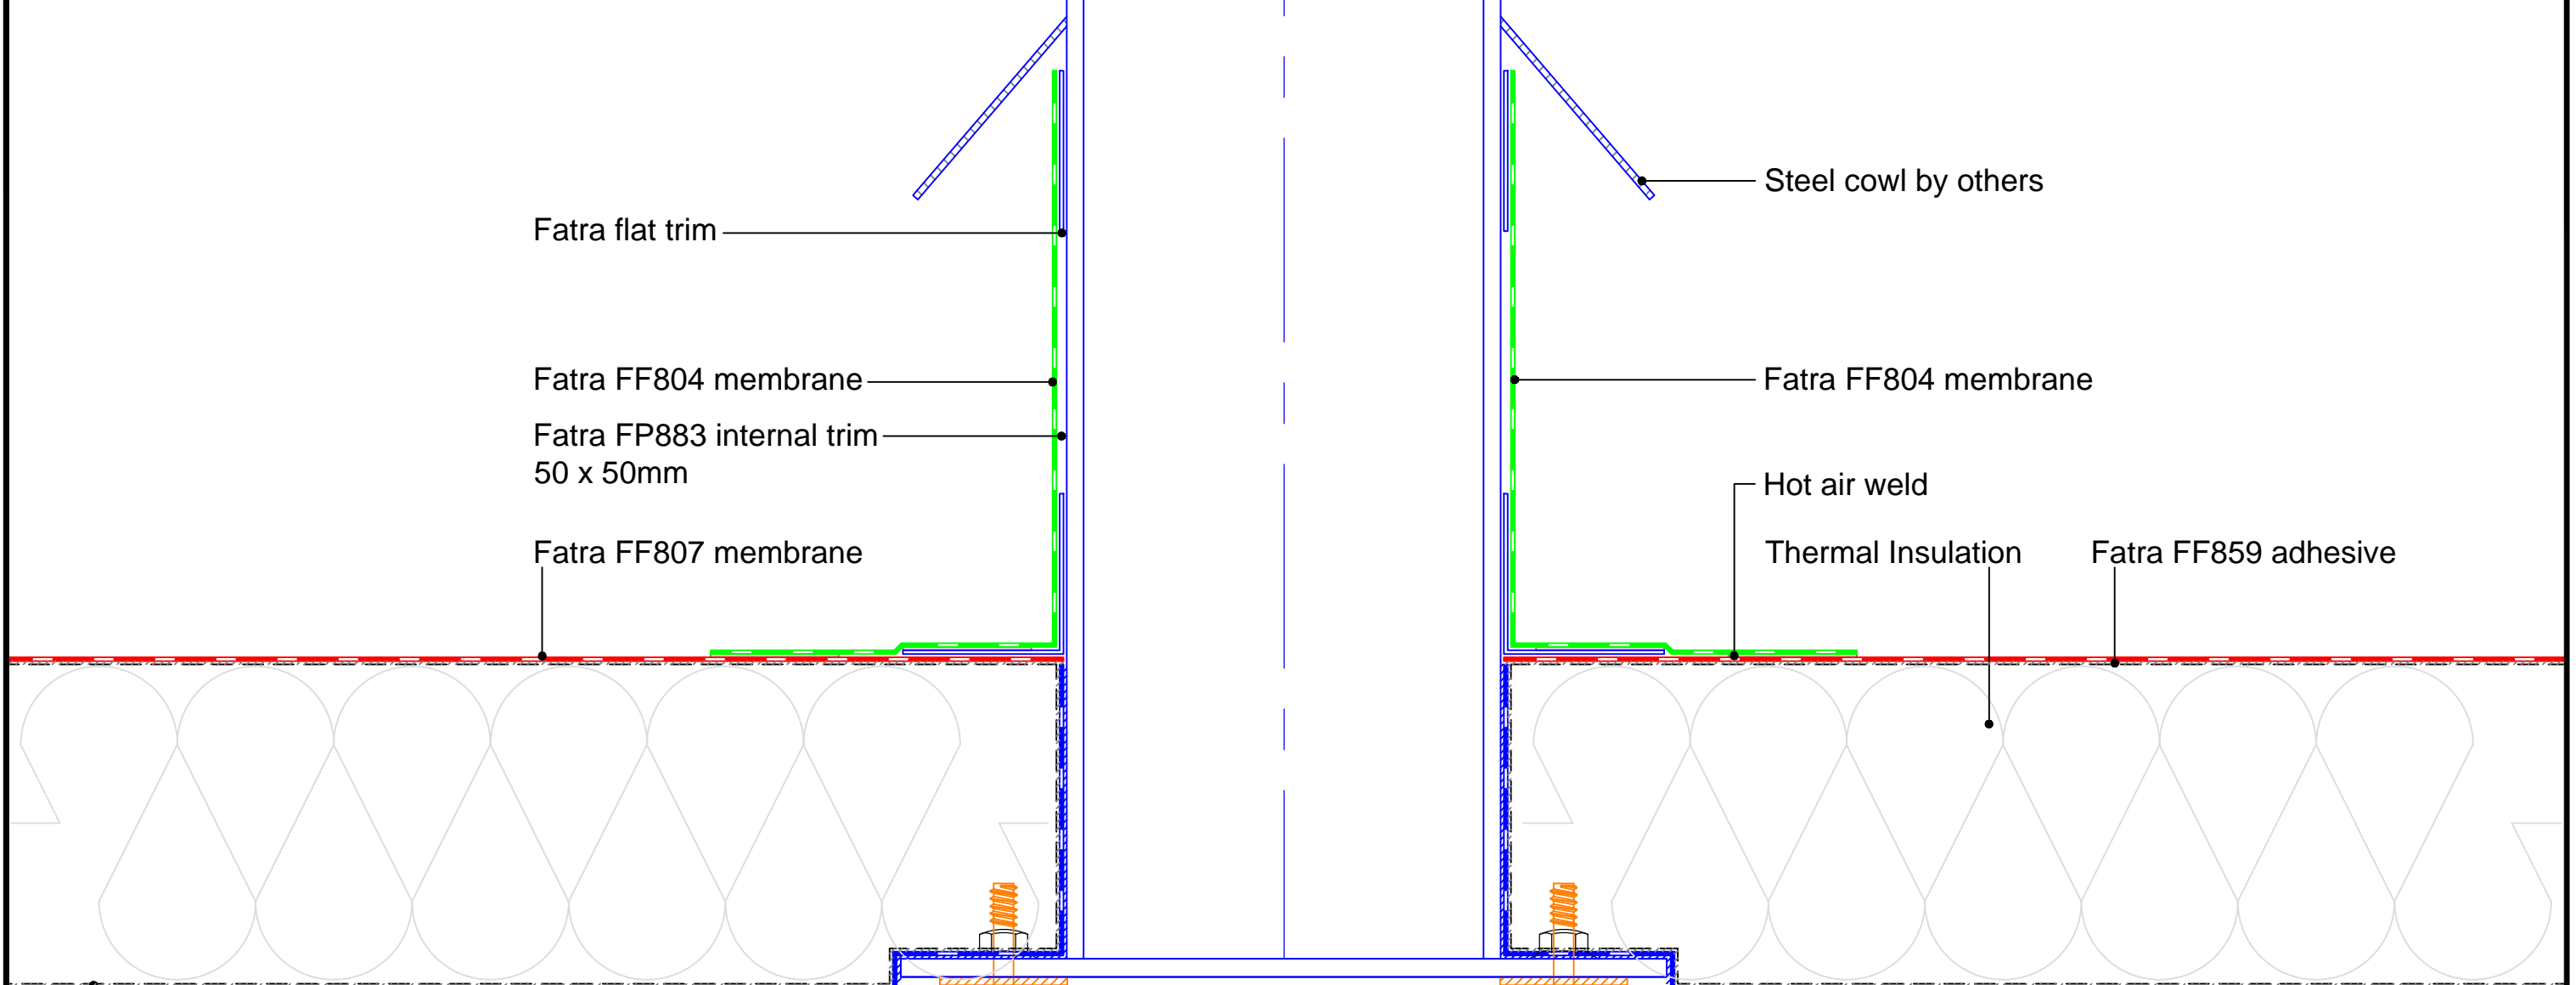

Fatra flat trim

Fatra FF804 membrane

Fatra FP883 internal trim
50 x 50mm

Fatra FF807 membrane

Column

Steel cowl by others

Fatra FF804 membrane

Hot air weld

Thermal Insulation

Fatra FF859 adhesive

Fatra FF867 insulation
adhesive

Fatra FF815 self adhered
bitumen vapour barrier

FATRA UK LTD.
UNIT 12
THE TIMBER YARD
EAST MOORS ROAD
OCEAN PARK
CARDIFF, CF24 5EE



T 029 2048 7954

E technical@fatra.co.uk

F 029 2048 9226

W www.fatra.co.uk

Single Ply Membrane Details
FULLY ADHERED SYSTEM
COLUMN PENETRATION DETAIL

DATE:
JANUARY 2018

SCALE:
1:2 @ A3

DRAWN:
LB

DRAWING NO:
FATRA FA-30

REVISION:
-