
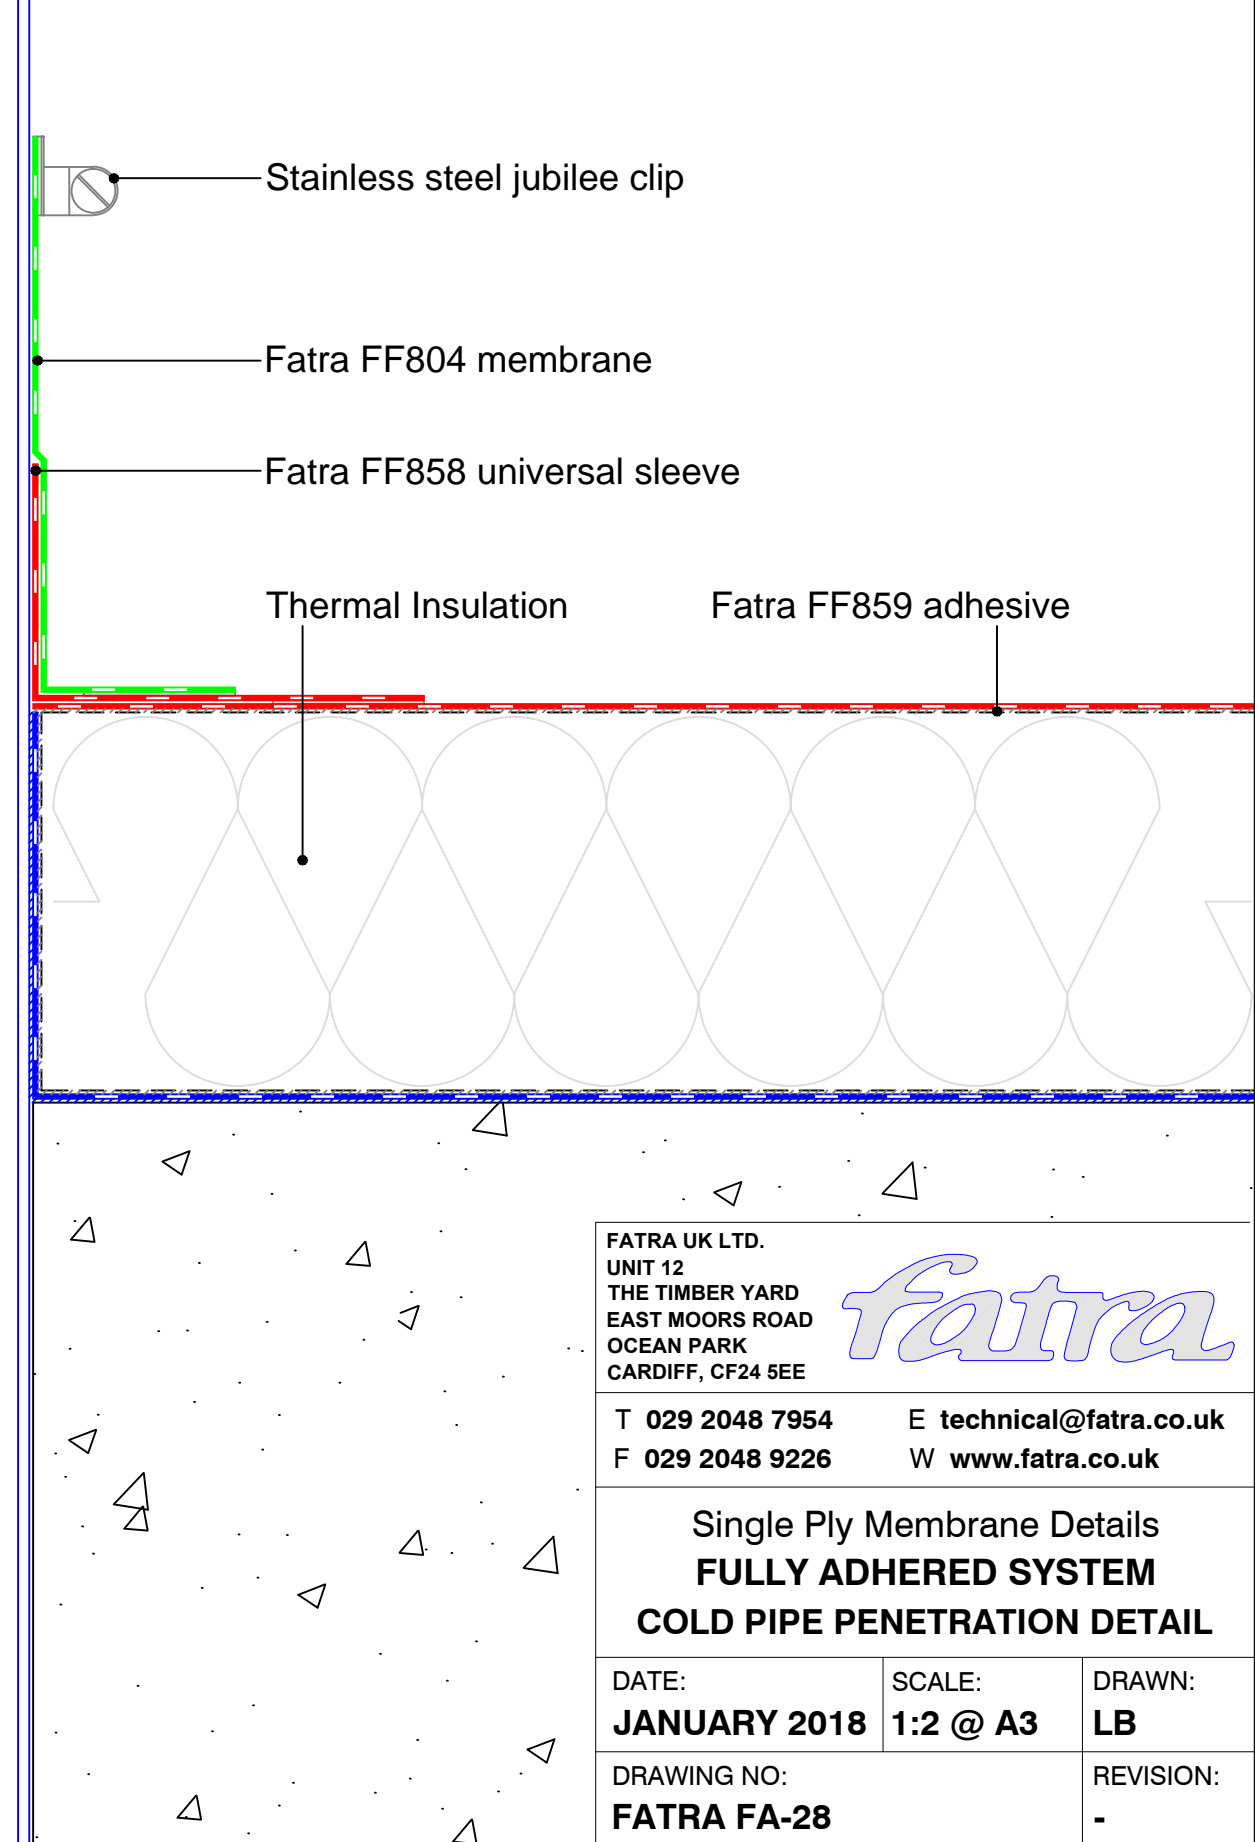



**Single Ply Membrane Details**  
 Fully adhered system  
**Cold pipe penetration detail**

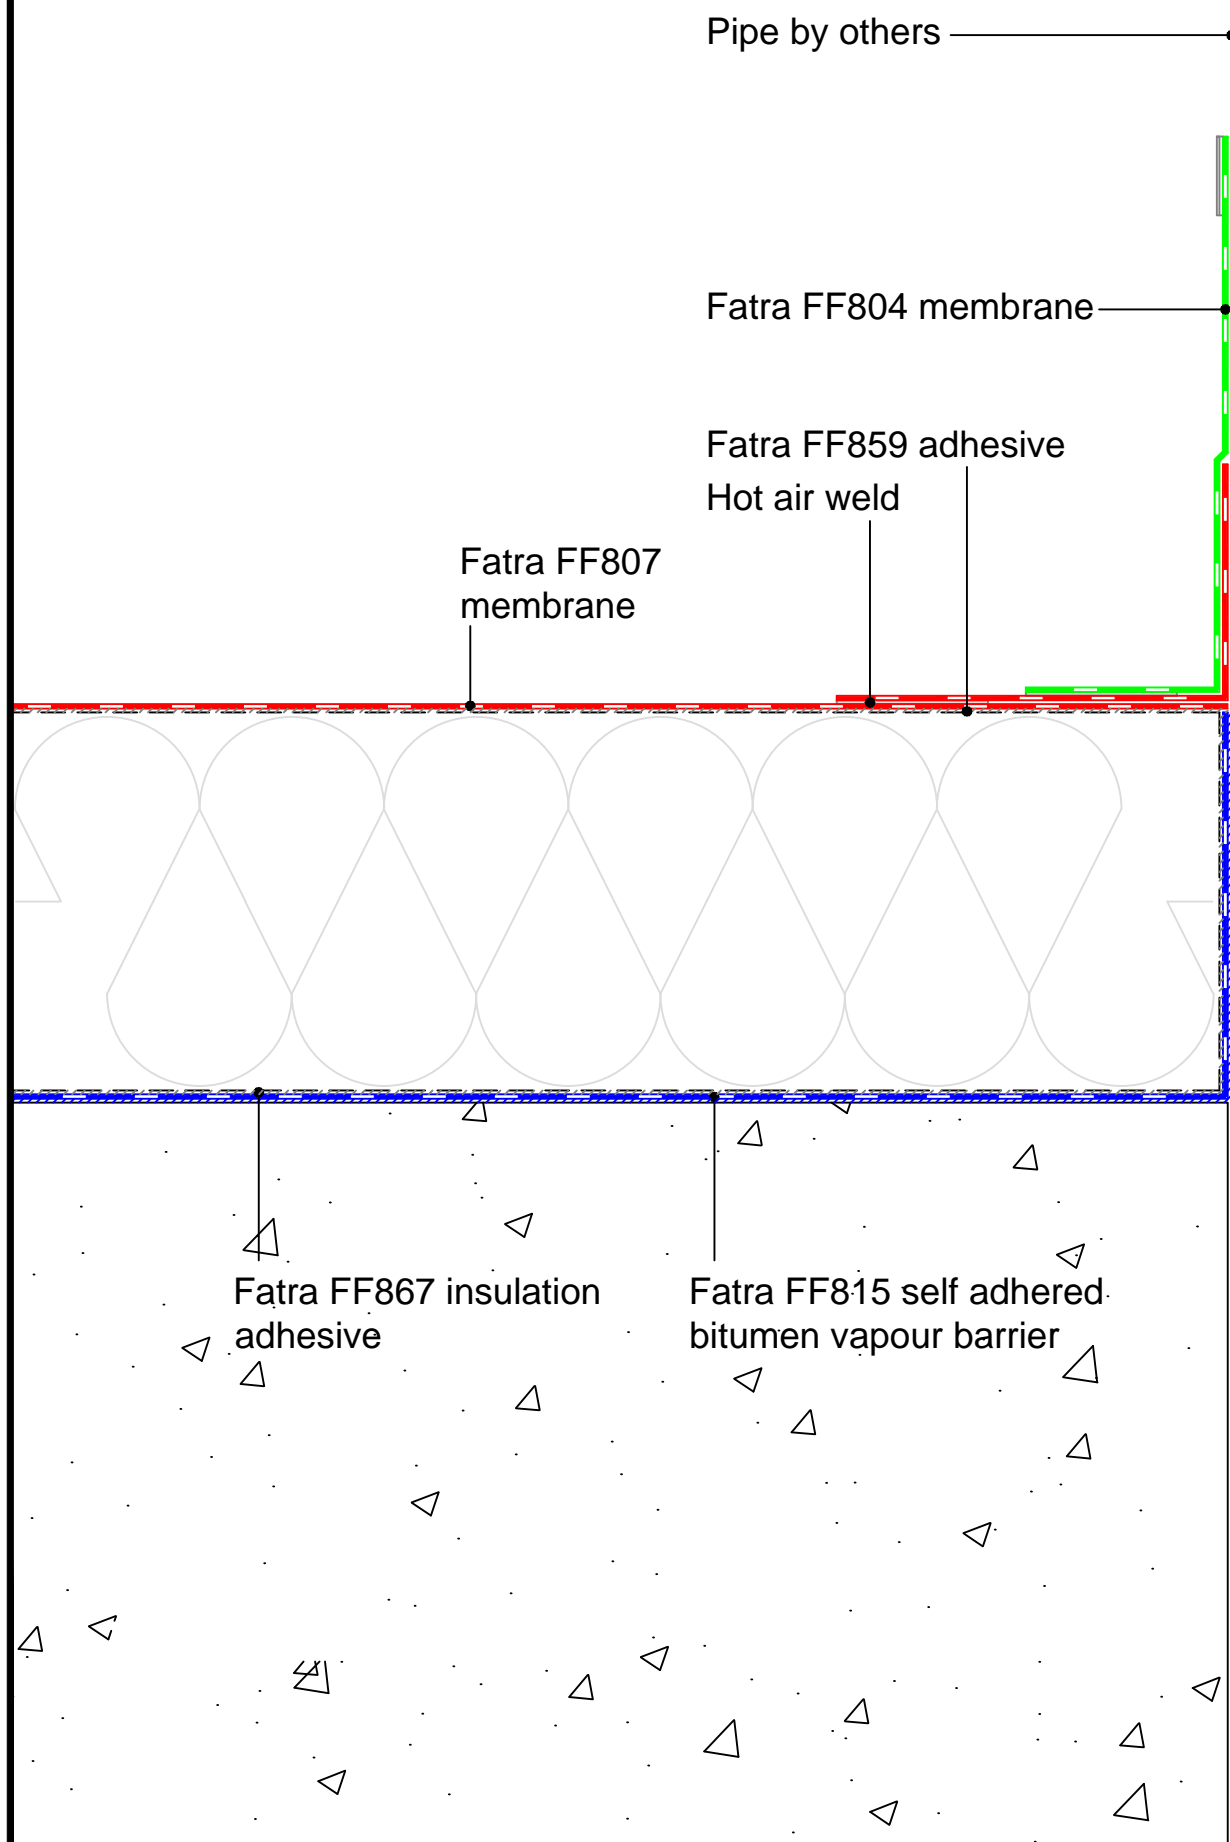

FATRA UK LTD. UNIT 12 THE TIMBER YARD EAST MOORS ROAD OCEAN PARK CARDIFF, CF24 5EE		
T 029 2048 7954 F 029 2048 9226	E technical@fatra.co.uk W www.fatra.co.uk	
<b>Single Ply Membrane Details</b> <b>FULLY ADHERED SYSTEM</b> <b>COLD PIPE PENETRATION DETAIL</b>		
DATE: <b>JANUARY 2018</b>	SCALE: <b>1:2 @ A3</b>	DRAWN: <b>LB</b>
DRAWING NO: <b>FATRA FA-28</b>		REVISION: -