



# Single Ply Membrane Details

Fully adhered system

## Fall arrest post detail

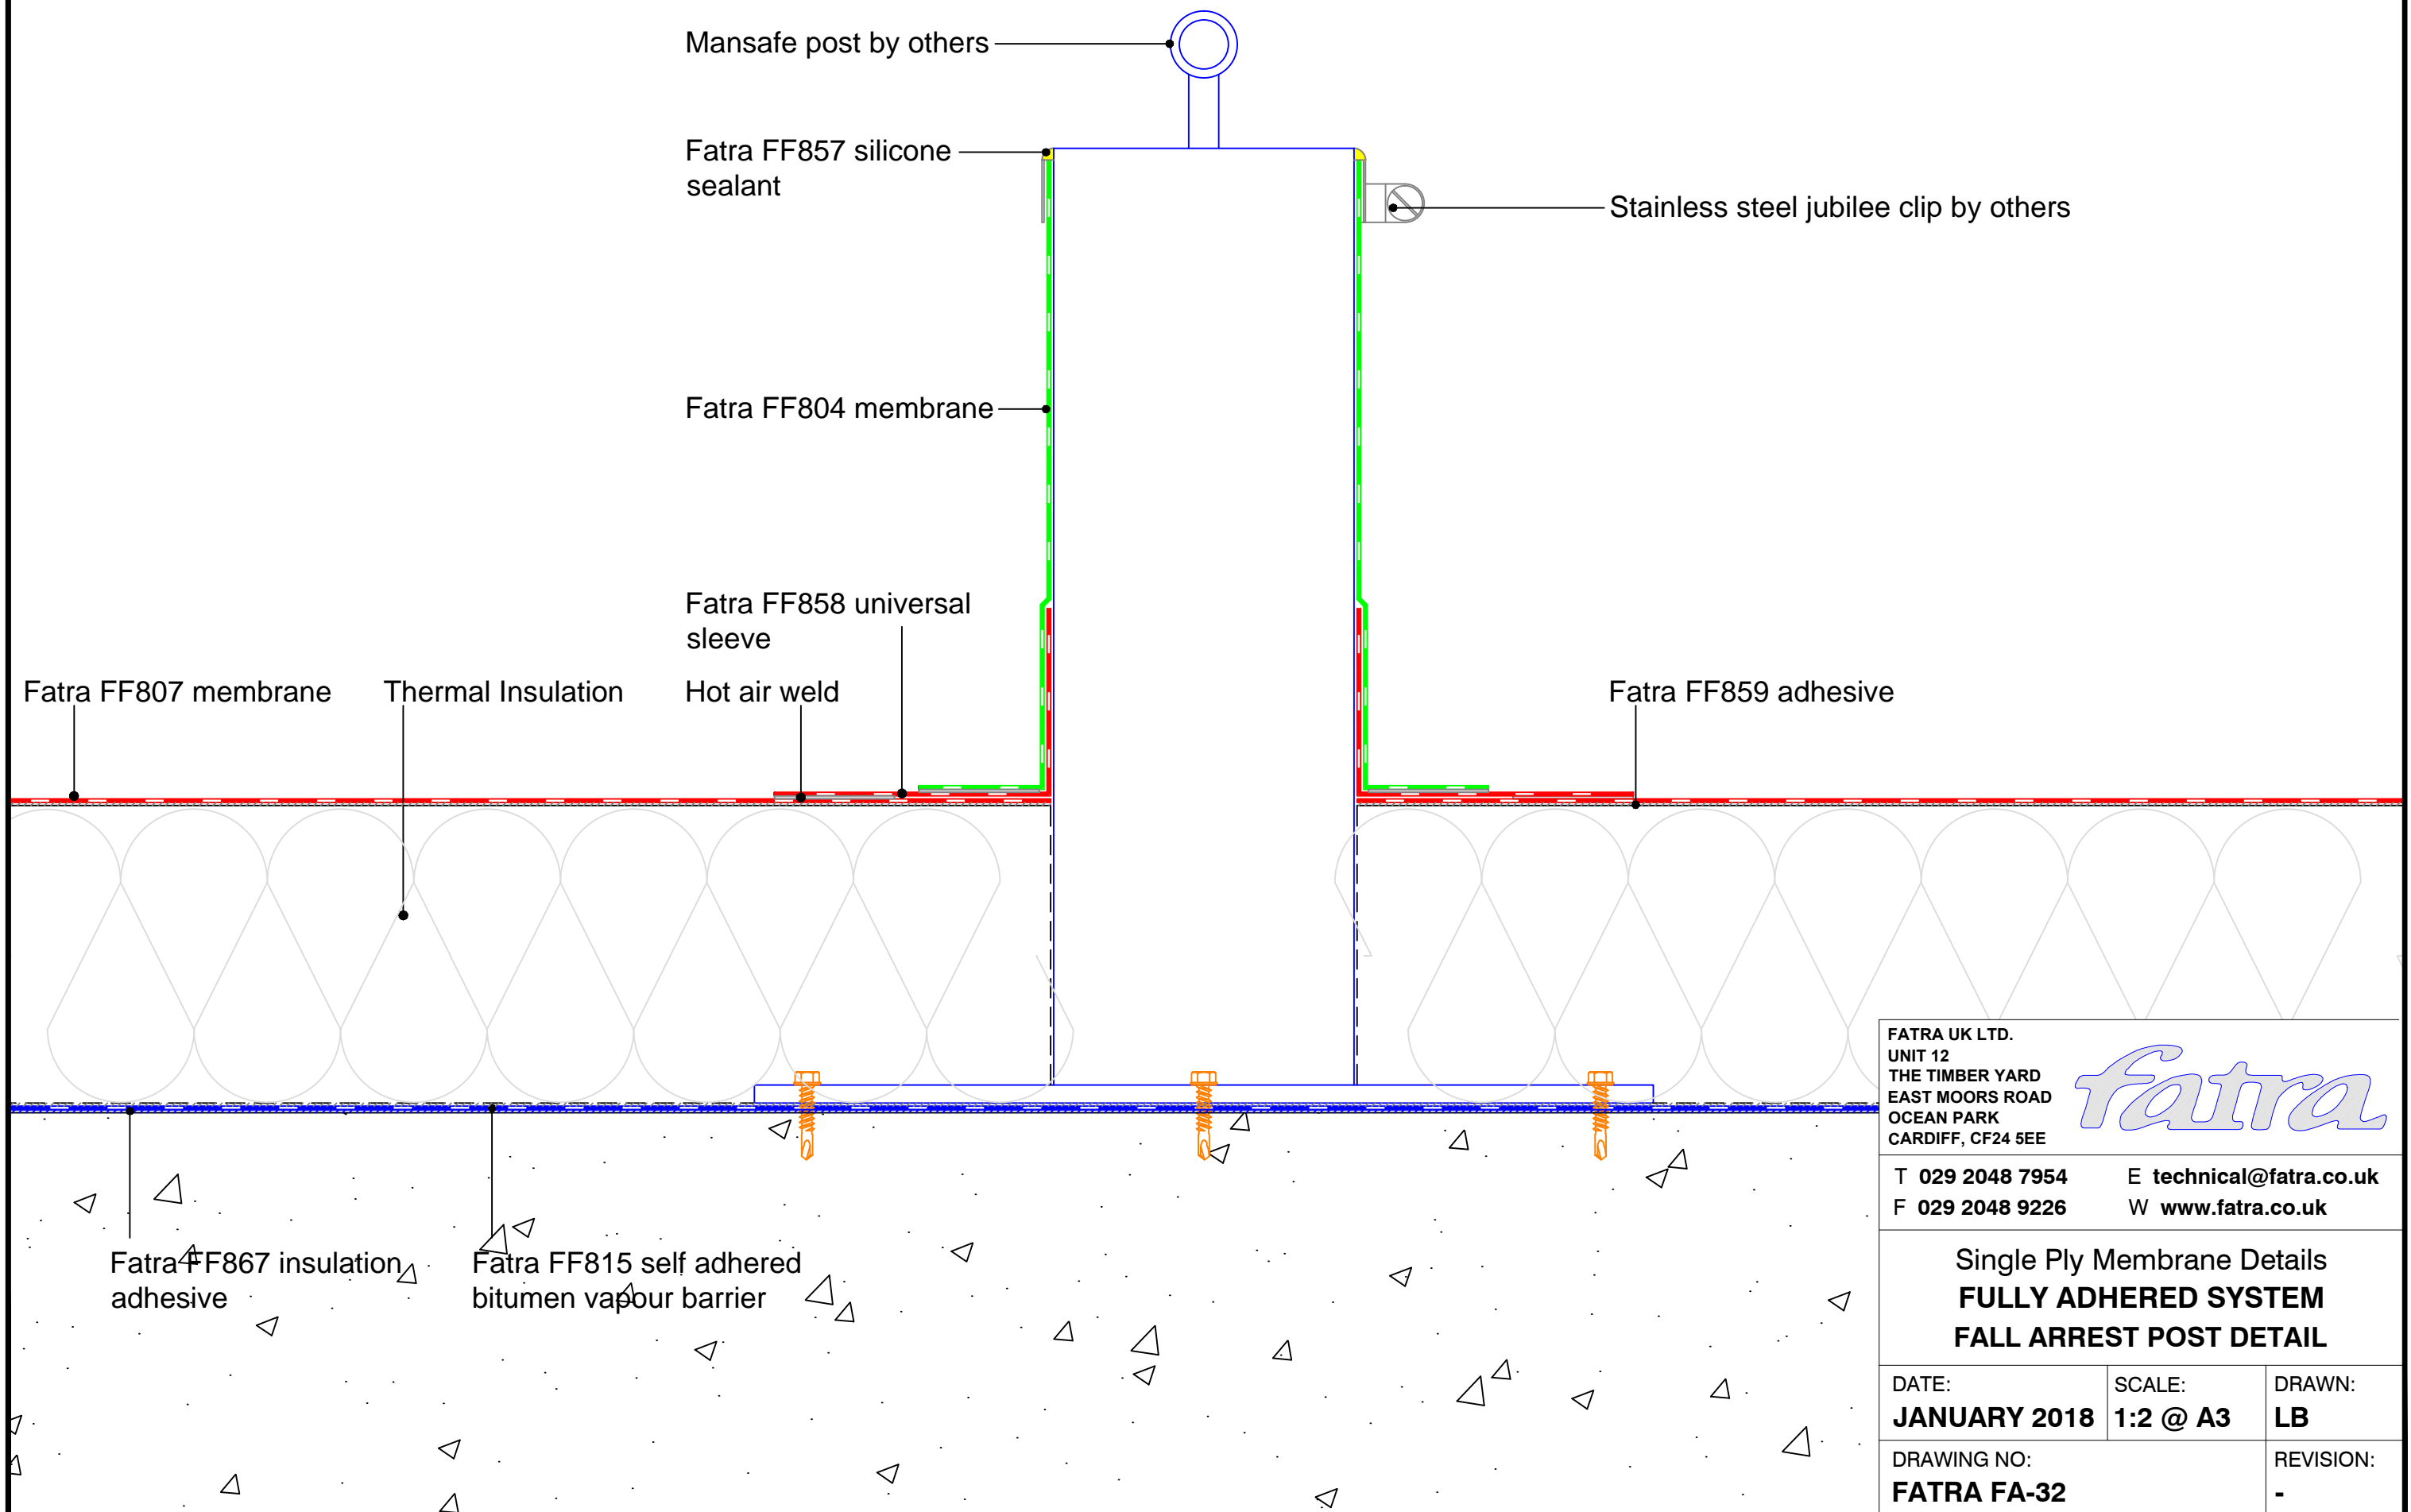

FATRA UK LTD.  
UNIT 12  
THE TIMBER YARD  
EAST MOORS ROAD  
OCEAN PARK  
CARDIFF, CF24 5EE

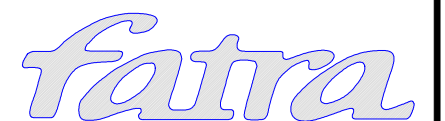

T 029 2048 7954 E technical@fatra.co.uk  
F 029 2048 9226 W www.fatra.co.uk

Single Ply Membrane Details  
**FULLY ADHERED SYSTEM**  
**FALL ARREST POST DETAIL**

DATE: <b>JANUARY 2018</b>	SCALE: <b>1:2 @ A3</b>	DRAWN: <b>LB</b>
DRAWING NO: <b>FATRA FA-32</b>		REVISION: <b>-</b>