


Single Ply Membrane Details

Fully adhered system

Soil & vent pipe penetration detail

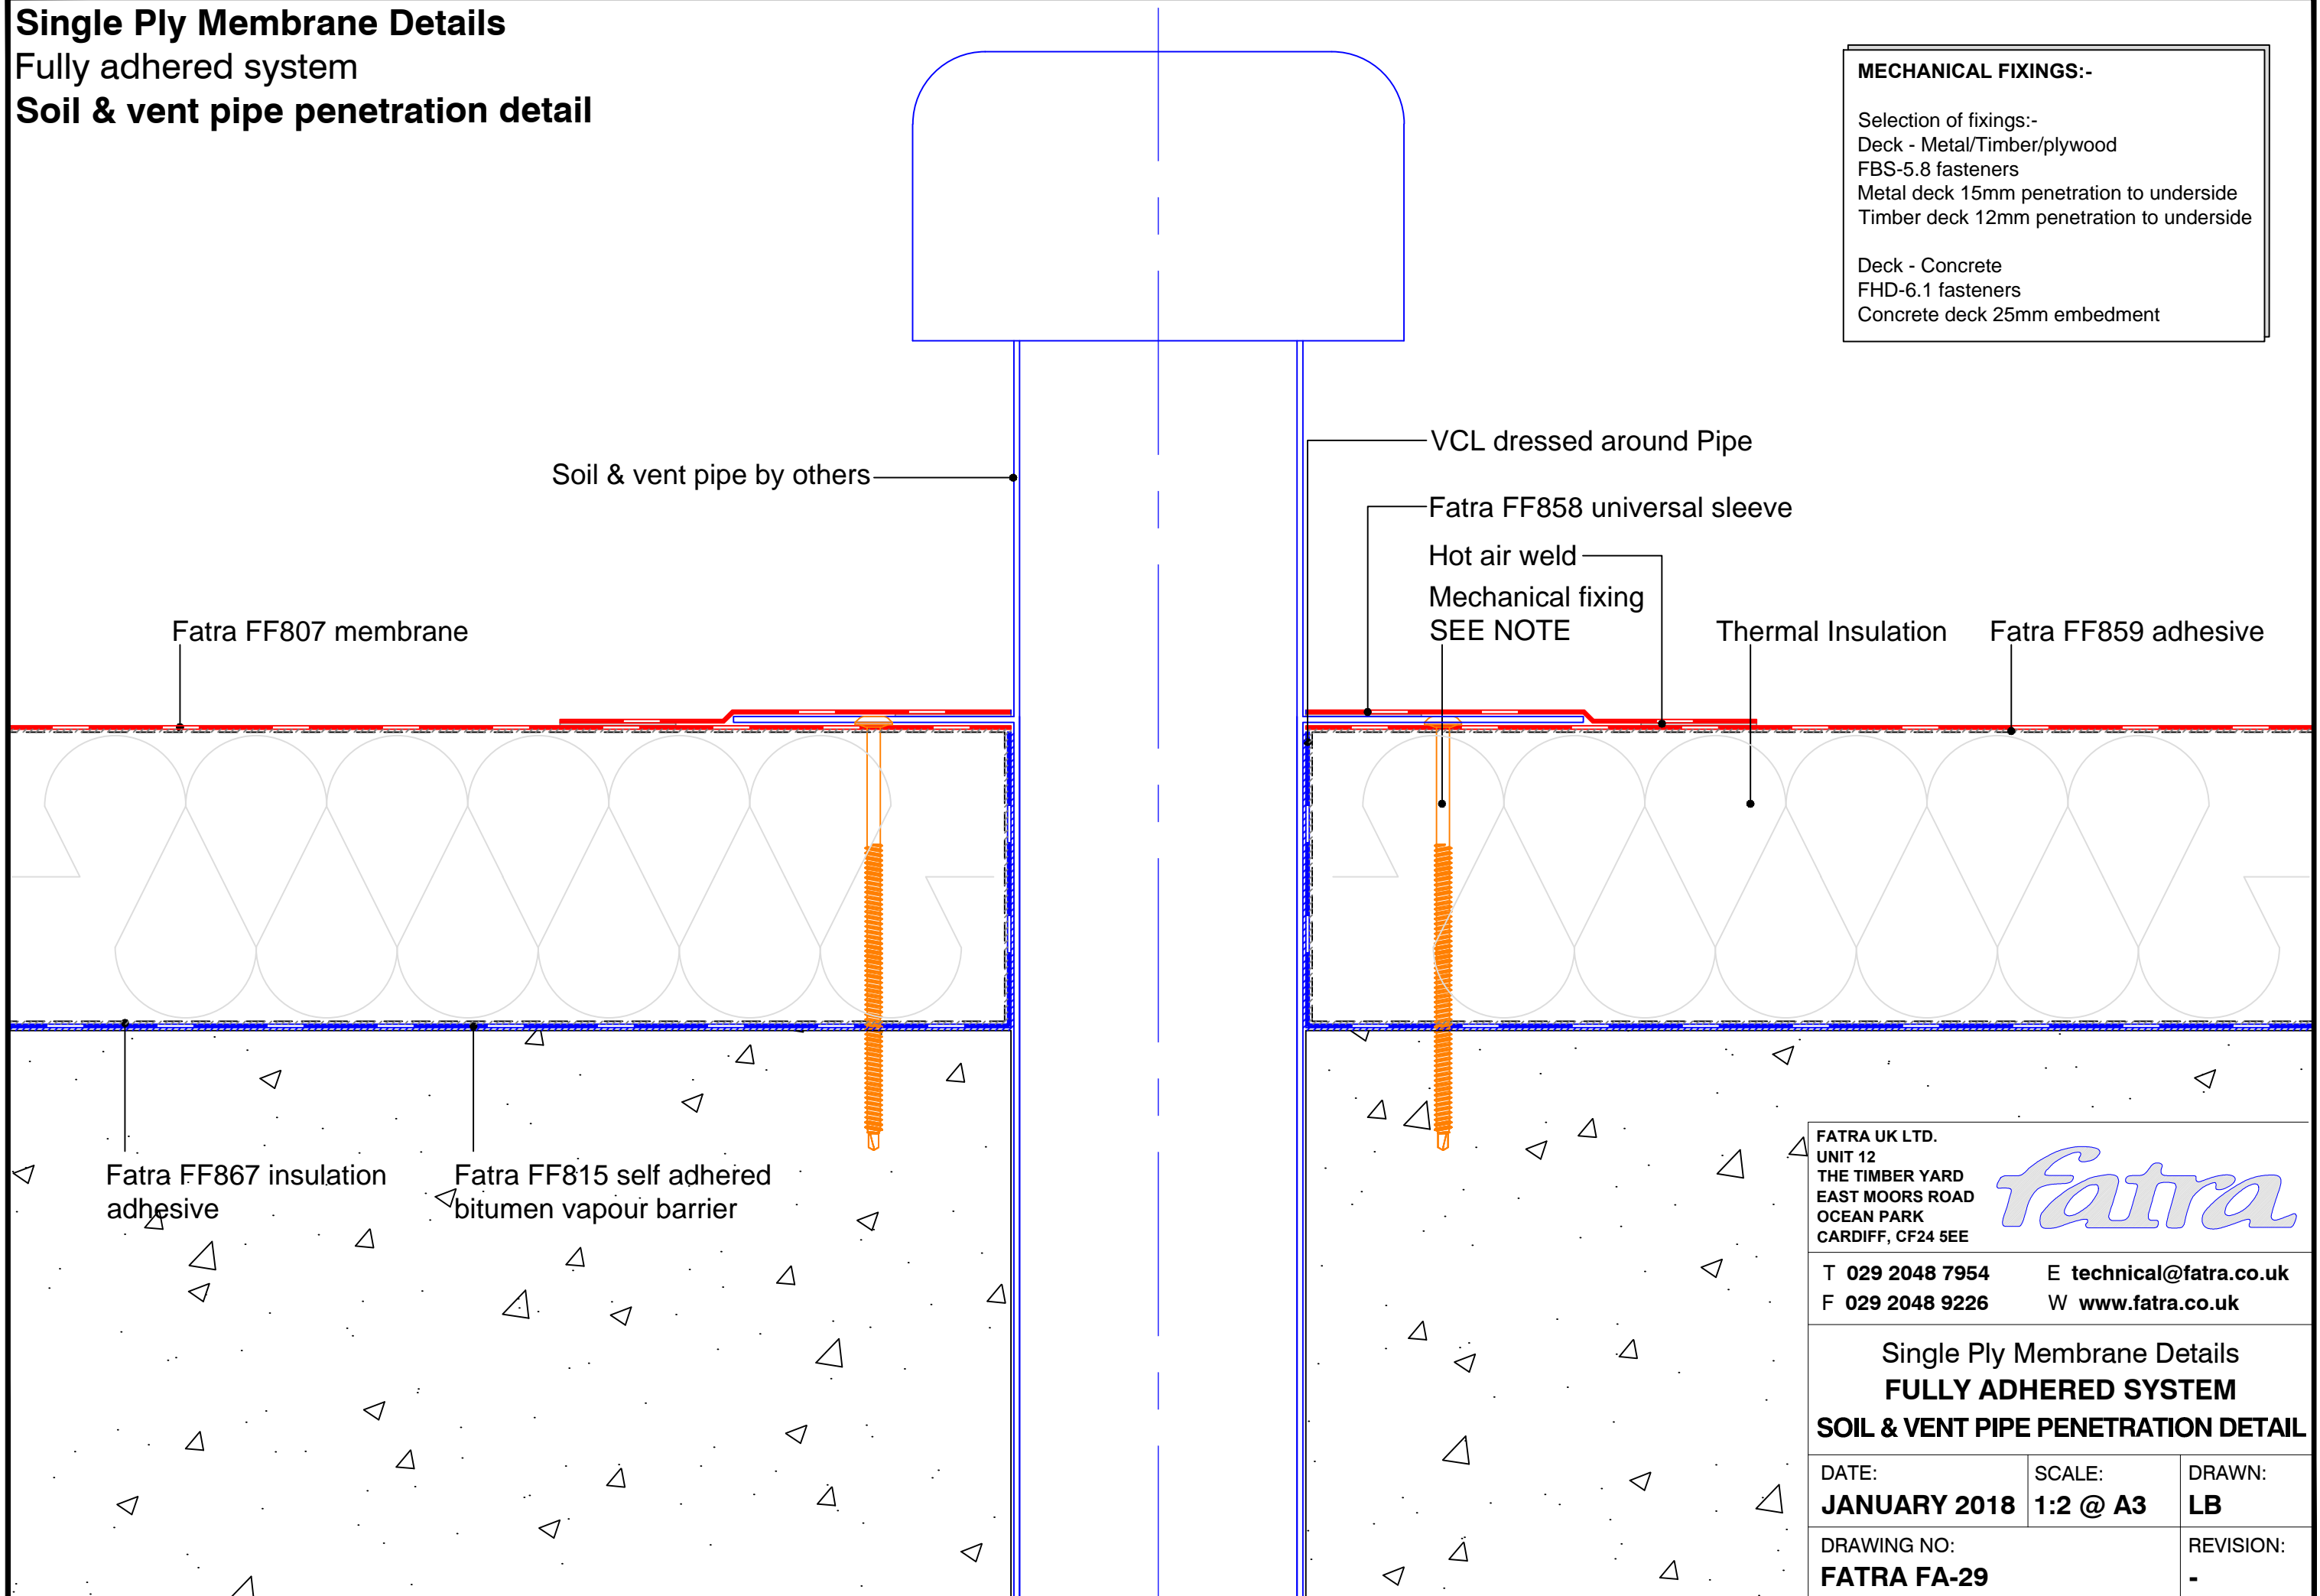

MECHANICAL FIXINGS:-

Selection of fixings:-
 Deck - Metal/Timber/plywood
 FBS-5.8 fasteners
 Metal deck 15mm penetration to underside
 Timber deck 12mm penetration to underside

Deck - Concrete
 FHD-6.1 fasteners
 Concrete deck 25mm embedment

Soil & vent pipe by others

Fatra FF807 membrane

VCL dressed around Pipe

Fatra FF858 universal sleeve

Hot air weld
 Mechanical fixing
 SEE NOTE


Thermal Insulation

Fatra FF859 adhesive

Fatra FF867 insulation adhesive

Fatra FF815 self adhered bitumen vapour barrier

FATRA UK LTD.
 UNIT 12
 THE TIMBER YARD
 EAST MOORS ROAD
 OCEAN PARK
 CARDIFF, CF24 5EE



T 029 2048 7954 E technical@fatra.co.uk
 F 029 2048 9226 W www.fatra.co.uk

Single Ply Membrane Details
FULLY ADHERED SYSTEM
SOIL & VENT PIPE PENETRATION DETAIL

DATE: JANUARY 2018	SCALE: 1:2 @ A3	DRAWN: LB
------------------------------	---------------------------	---------------------

DRAWING NO: FATRA FA-29	REVISION: -
-----------------------------------	----------------