

# Single Ply Membrane Details

Fully adhered system

## Step / change of height detail

### MECHANICAL FIXINGS:-

Selection of fixings:-

Deck - Metal/Timber/plywood

FBS-5.8 fasteners


Metal deck 15mm penetration to underside

Timber deck 12mm penetration to underside

Deck - Concrete

FHD-6.1 fasteners

Concrete deck 25mm embedment

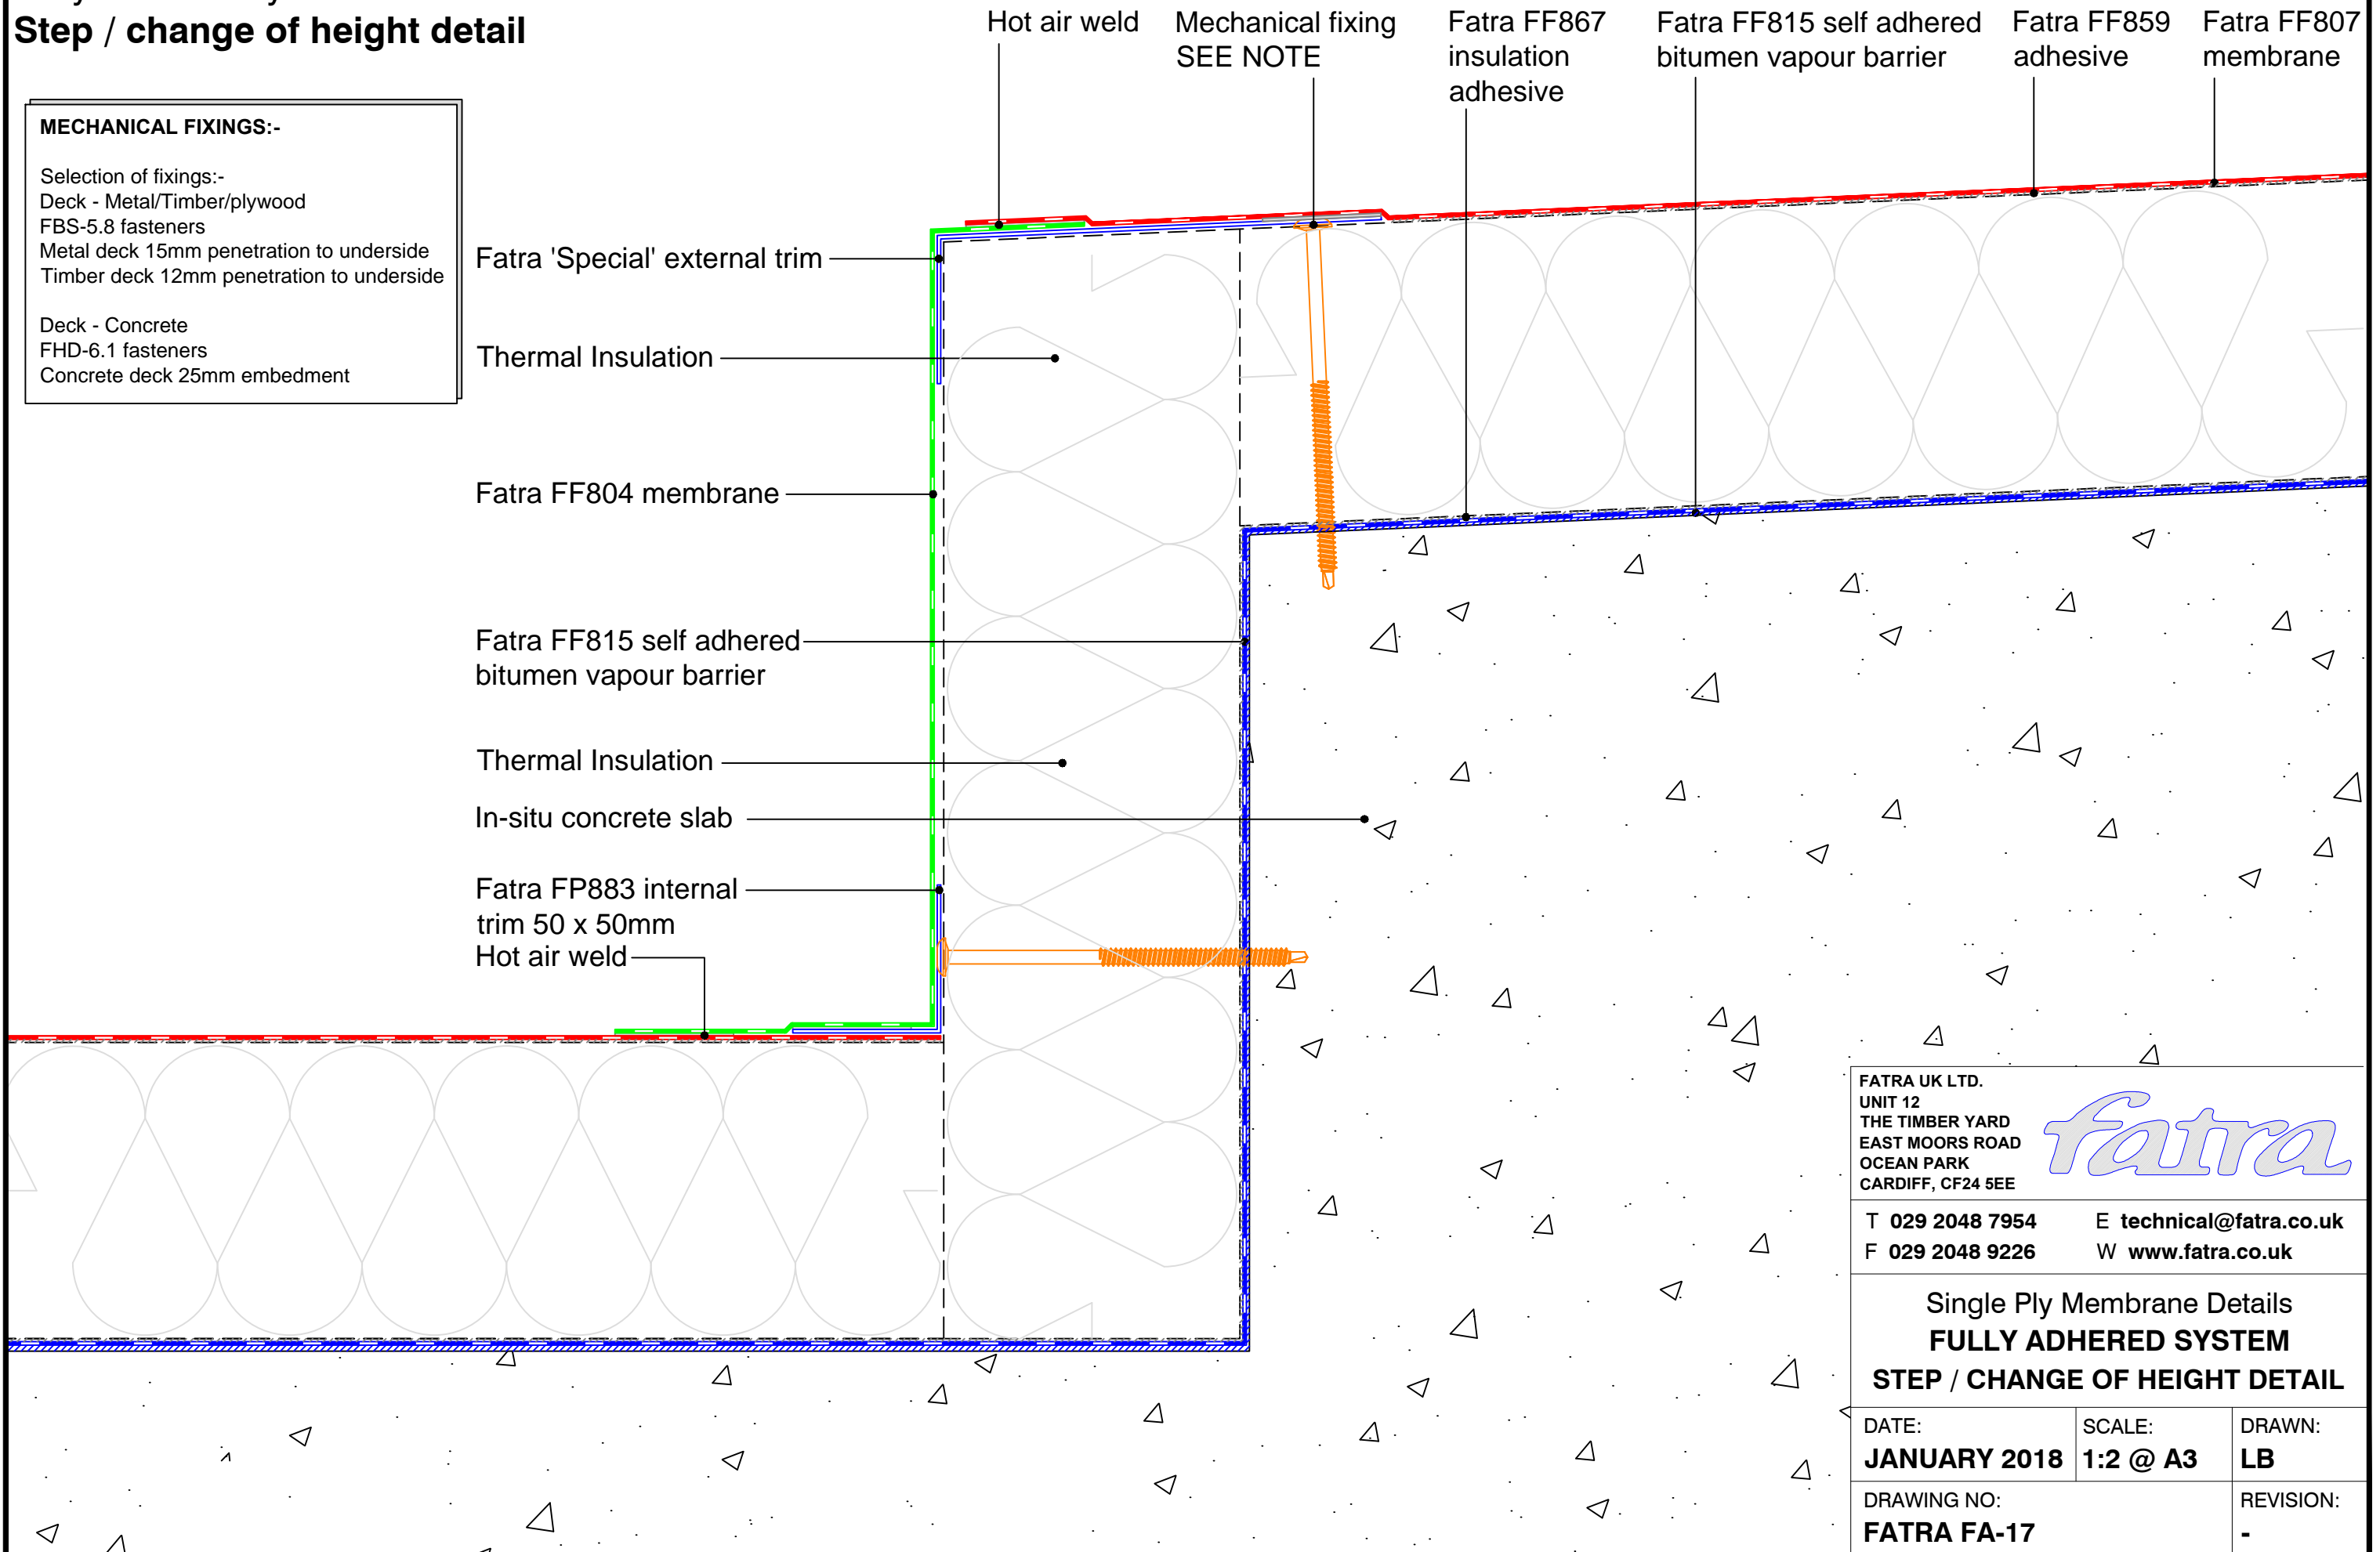

FATRA UK LTD.  
UNIT 12  
THE TIMBER YARD  
EAST MOORS ROAD  
OCEAN PARK  
CARDIFF, CF24 5EE



T 029 2048 7954

E [technical@fatra.co.uk](mailto:technical@fatra.co.uk)

F 029 2048 9226

W [www.fatra.co.uk](http://www.fatra.co.uk)

Single Ply Membrane Details  
**FULLY ADHERED SYSTEM**  
**STEP / CHANGE OF HEIGHT DETAIL**

DATE:  
**JANUARY 2018**

SCALE:  
**1:2 @ A3**

DRAWN:  
**LB**

DRAWING NO:  
**FATRA FA-17**

REVISION:  
-