

Single Ply Membrane Details
Mechanically Fixed System
Step / change of height detail

UPSTAND HEIGHT


Up to 600mm
Weld to trims

Above 600mm
Use FF810, no wider than 1.3m, side-lap fixed vertically at 150mm centres

MECHANICAL FIXINGS:-

Selection of fixings:-
Deck - Metal/Timber/plywood
FBS-5.8 fasteners
Metal deck 15mm penetration to underside
Timber deck 12mm penetration to underside

Deck - Concrete
FHD-6.1 fasteners
Concrete deck 25mm embedment

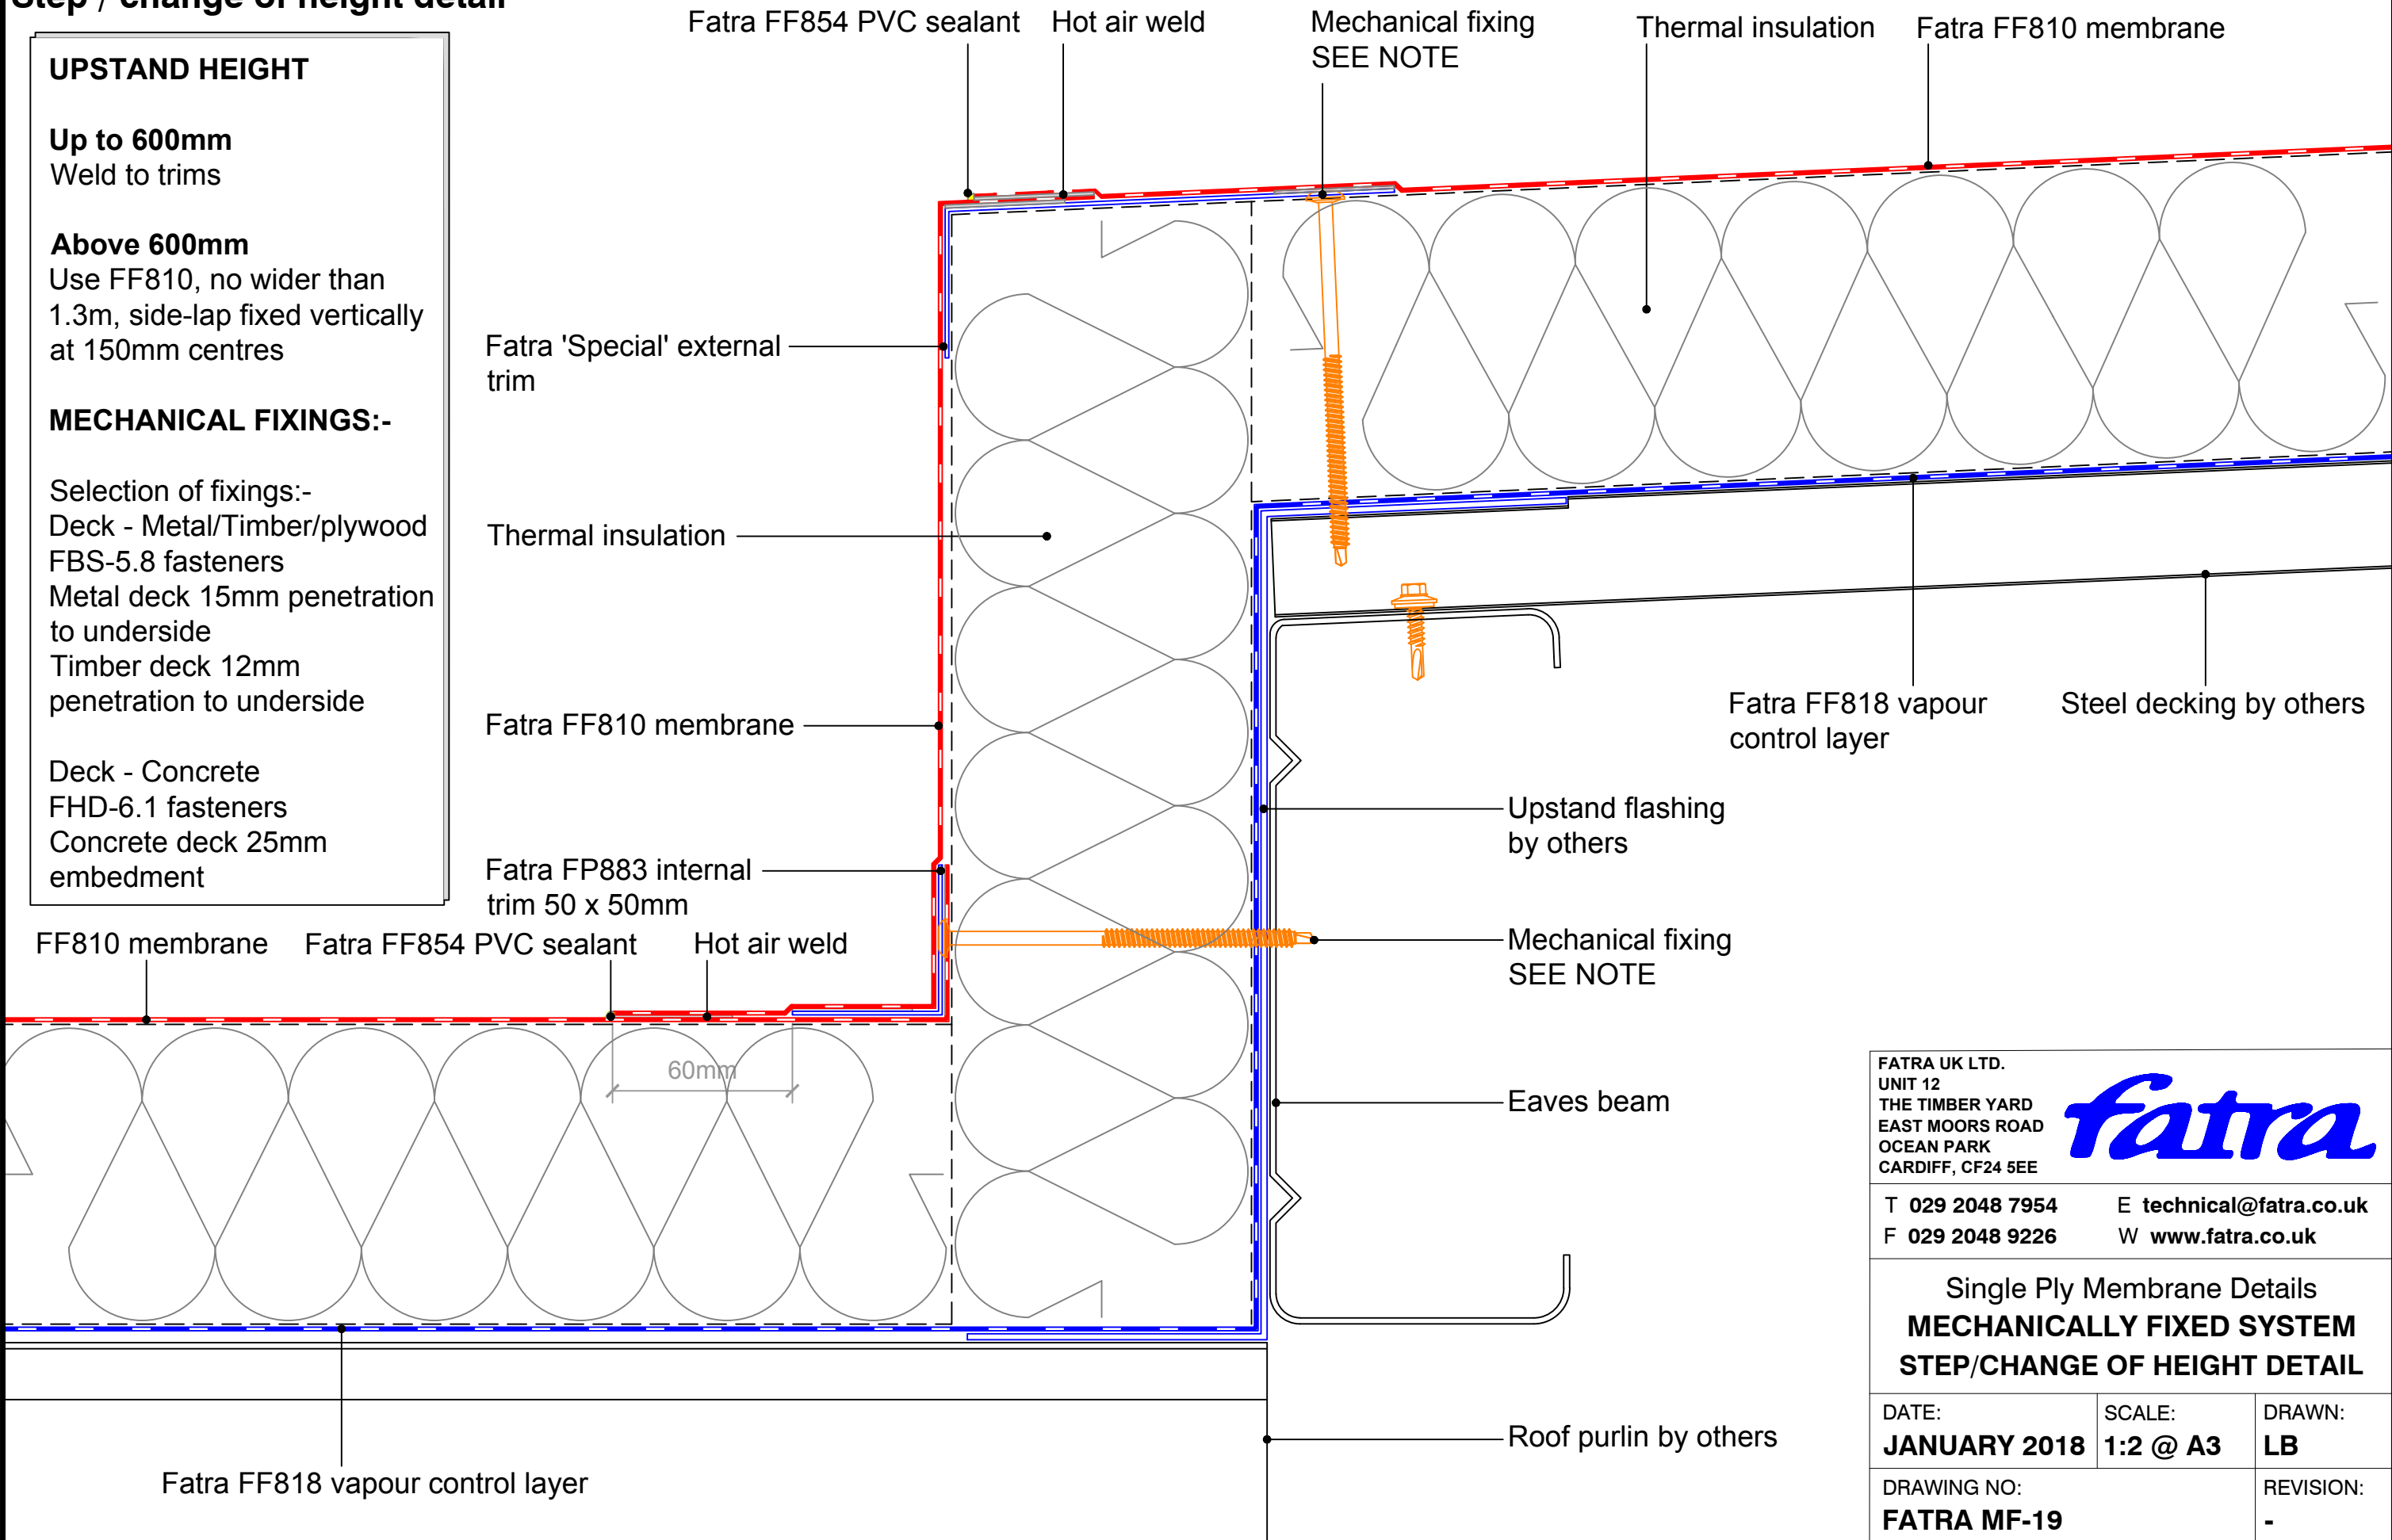

FATRA UK LTD.
UNIT 12
THE TIMBER YARD
EAST MOORS ROAD
OCEAN PARK
CARDIFF, CF24 5EE



T 029 2048 7954 E technical@fatra.co.uk
F 029 2048 9226 W www.fatra.co.uk

Single Ply Membrane Details
MECHANICALLY FIXED SYSTEM
STEP/CHANGE OF HEIGHT DETAIL

DATE: JANUARY 2018	SCALE: 1:2 @ A3	DRAWN: LB
DRAWING NO: FATRA MF-19		REVISION: -