

Single Ply Membrane Details

Mechanically Fixed System

Sedum roof with paving slabs detail

MECHANICAL FIXINGS:-

Selection of fixings:-

Deck - Metal/Timber/plywood

FBS-5.8 fasteners


Metal deck 15mm penetration to underside

Timber deck 12mm penetration to underside

Deck - Concrete

FHD-6.1 fasteners

Concrete deck 25mm embedment

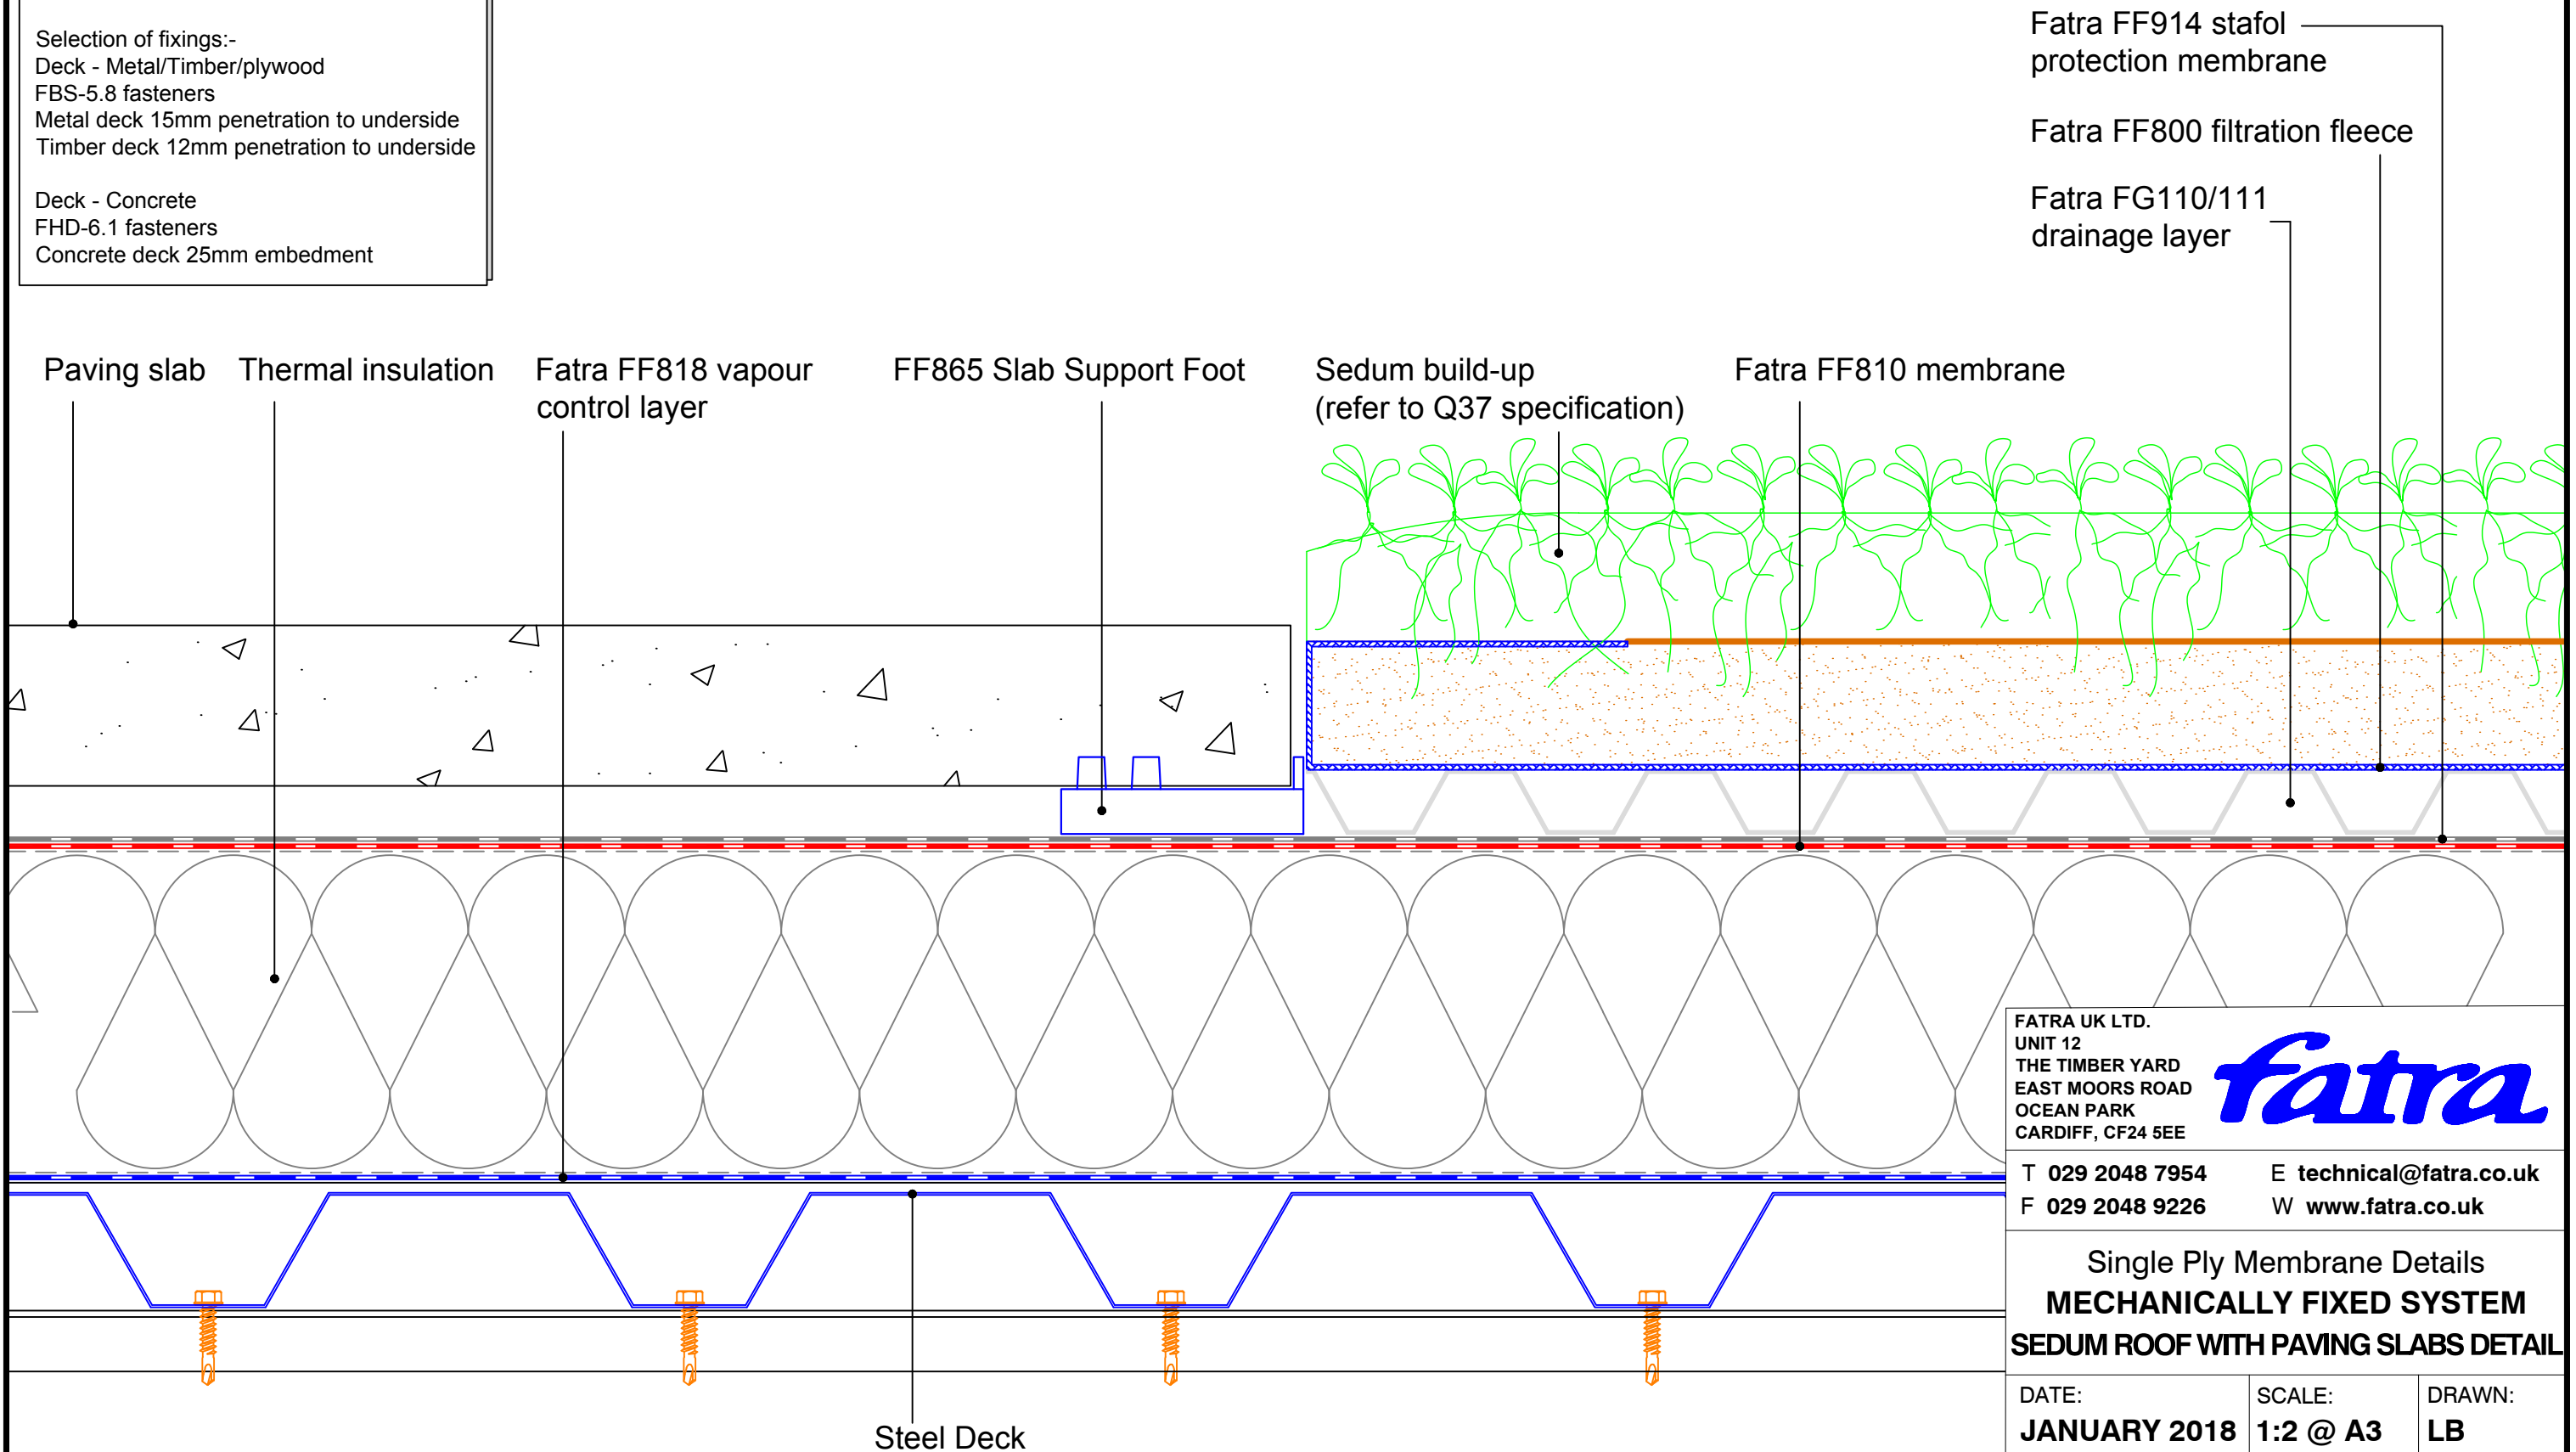

Fatra FF914 stafol protection membrane

Fatra FF800 filtration fleece

Fatra FG110/111 drainage layer

Paving slab

Thermal insulation

Fatra FF818 vapour control layer

FF865 Slab Support Foot

Sedum build-up (refer to Q37 specification)

Fatra FF810 membrane

FATRA UK LTD.
UNIT 12
THE TIMBER YARD
EAST MOORS ROAD
OCEAN PARK
CARDIFF, CF24 5EE

fatra

T 029 2048 7954

E technical@fatra.co.uk

F 029 2048 9226

W www.fatra.co.uk

Single Ply Membrane Details
MECHANICALLY FIXED SYSTEM
SEDUM ROOF WITH PAVING SLABS DETAIL

DATE:
JANUARY 2018

SCALE:
1:2 @ A3

DRAWN:
LB

DRAWING NO:
FATRA MF-40

REVISION:
-

Steel Deck