


**Single Ply Membrane Details**  
**Mechanically Fixed System**  
**Sedum roof with parapet detail**

**MECHANICAL FIXINGS:-**

Selection of fixings:-  
 Deck - Metal/Timber/plywood  
 FBS-5.8 fasteners  
 Metal deck 15mm penetration to underside  
 Timber deck 12mm penetration to underside

Deck - Concrete  
 FHD-6.1 fasteners  
 Concrete deck 25mm embedment

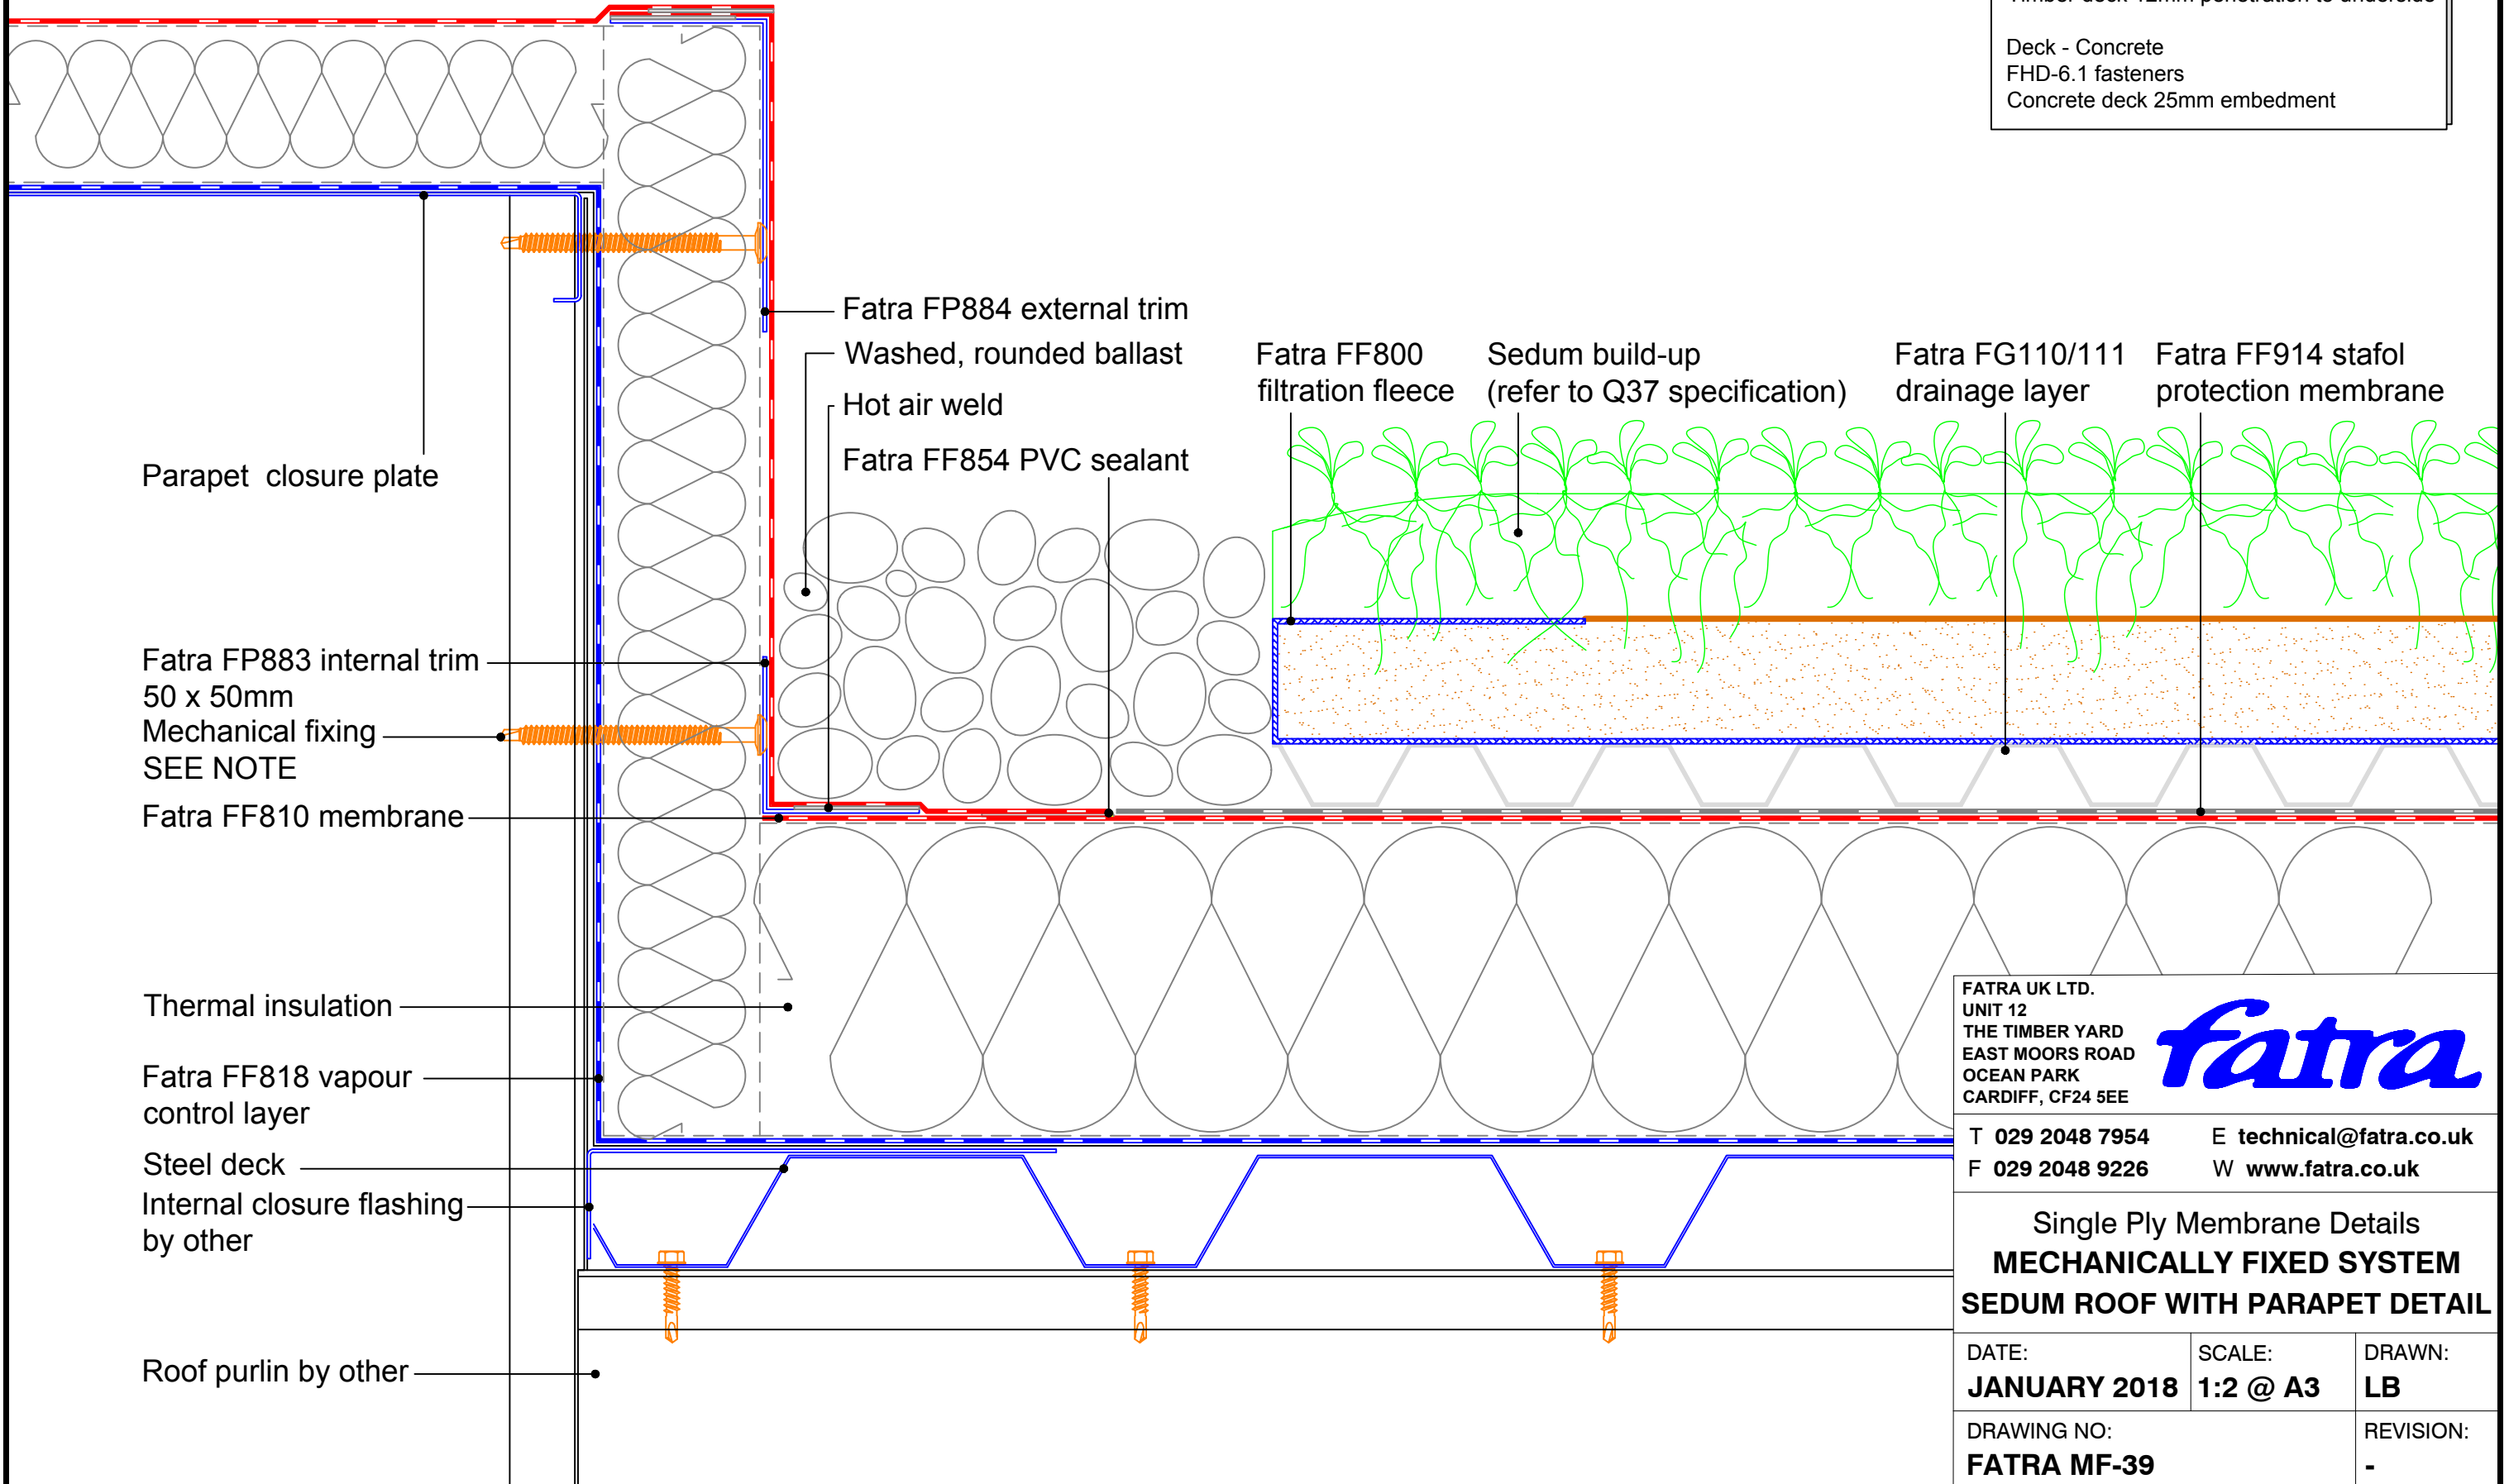

Parapet closure plate

Fatra FP883 internal trim  
 50 x 50mm  
 Mechanical fixing  
 SEE NOTE

Fatra FF810 membrane

Thermal insulation

Fatra FF818 vapour control layer

Steel deck  
 Internal closure flashing  
 by other

Roof purlin by other

Fatra FP884 external trim  
 Washed, rounded ballast  
 Hot air weld  
 Fatra FF854 PVC sealant

Fatra FF800 filtration fleece  
 Sedum build-up (refer to Q37 specification)  
 Fatra FG110/111 drainage layer  
 Fatra FF914 stapol protection membrane

FATRA UK LTD.  
 UNIT 12  
 THE TIMBER YARD  
 EAST MOORS ROAD  
 OCEAN PARK  
 CARDIFF, CF24 5EE

**fatra**

T 029 2048 7954      E technical@fatra.co.uk  
 F 029 2048 9226      W www.fatra.co.uk

Single Ply Membrane Details  
**MECHANICALLY FIXED SYSTEM**  
**SEDUM ROOF WITH PARAPET DETAIL**

|                                   |                           |                       |
|-----------------------------------|---------------------------|-----------------------|
| DATE:<br><b>JANUARY 2018</b>      | SCALE:<br><b>1:2 @ A3</b> | DRAWN:<br><b>LB</b>   |
| DRAWING NO:<br><b>FATRA MF-39</b> |                           | REVISION:<br><b>-</b> |