


Single Ply Membrane Details

Fully Adhered System

Fatralight rooflight detail

(150mm high kerb)

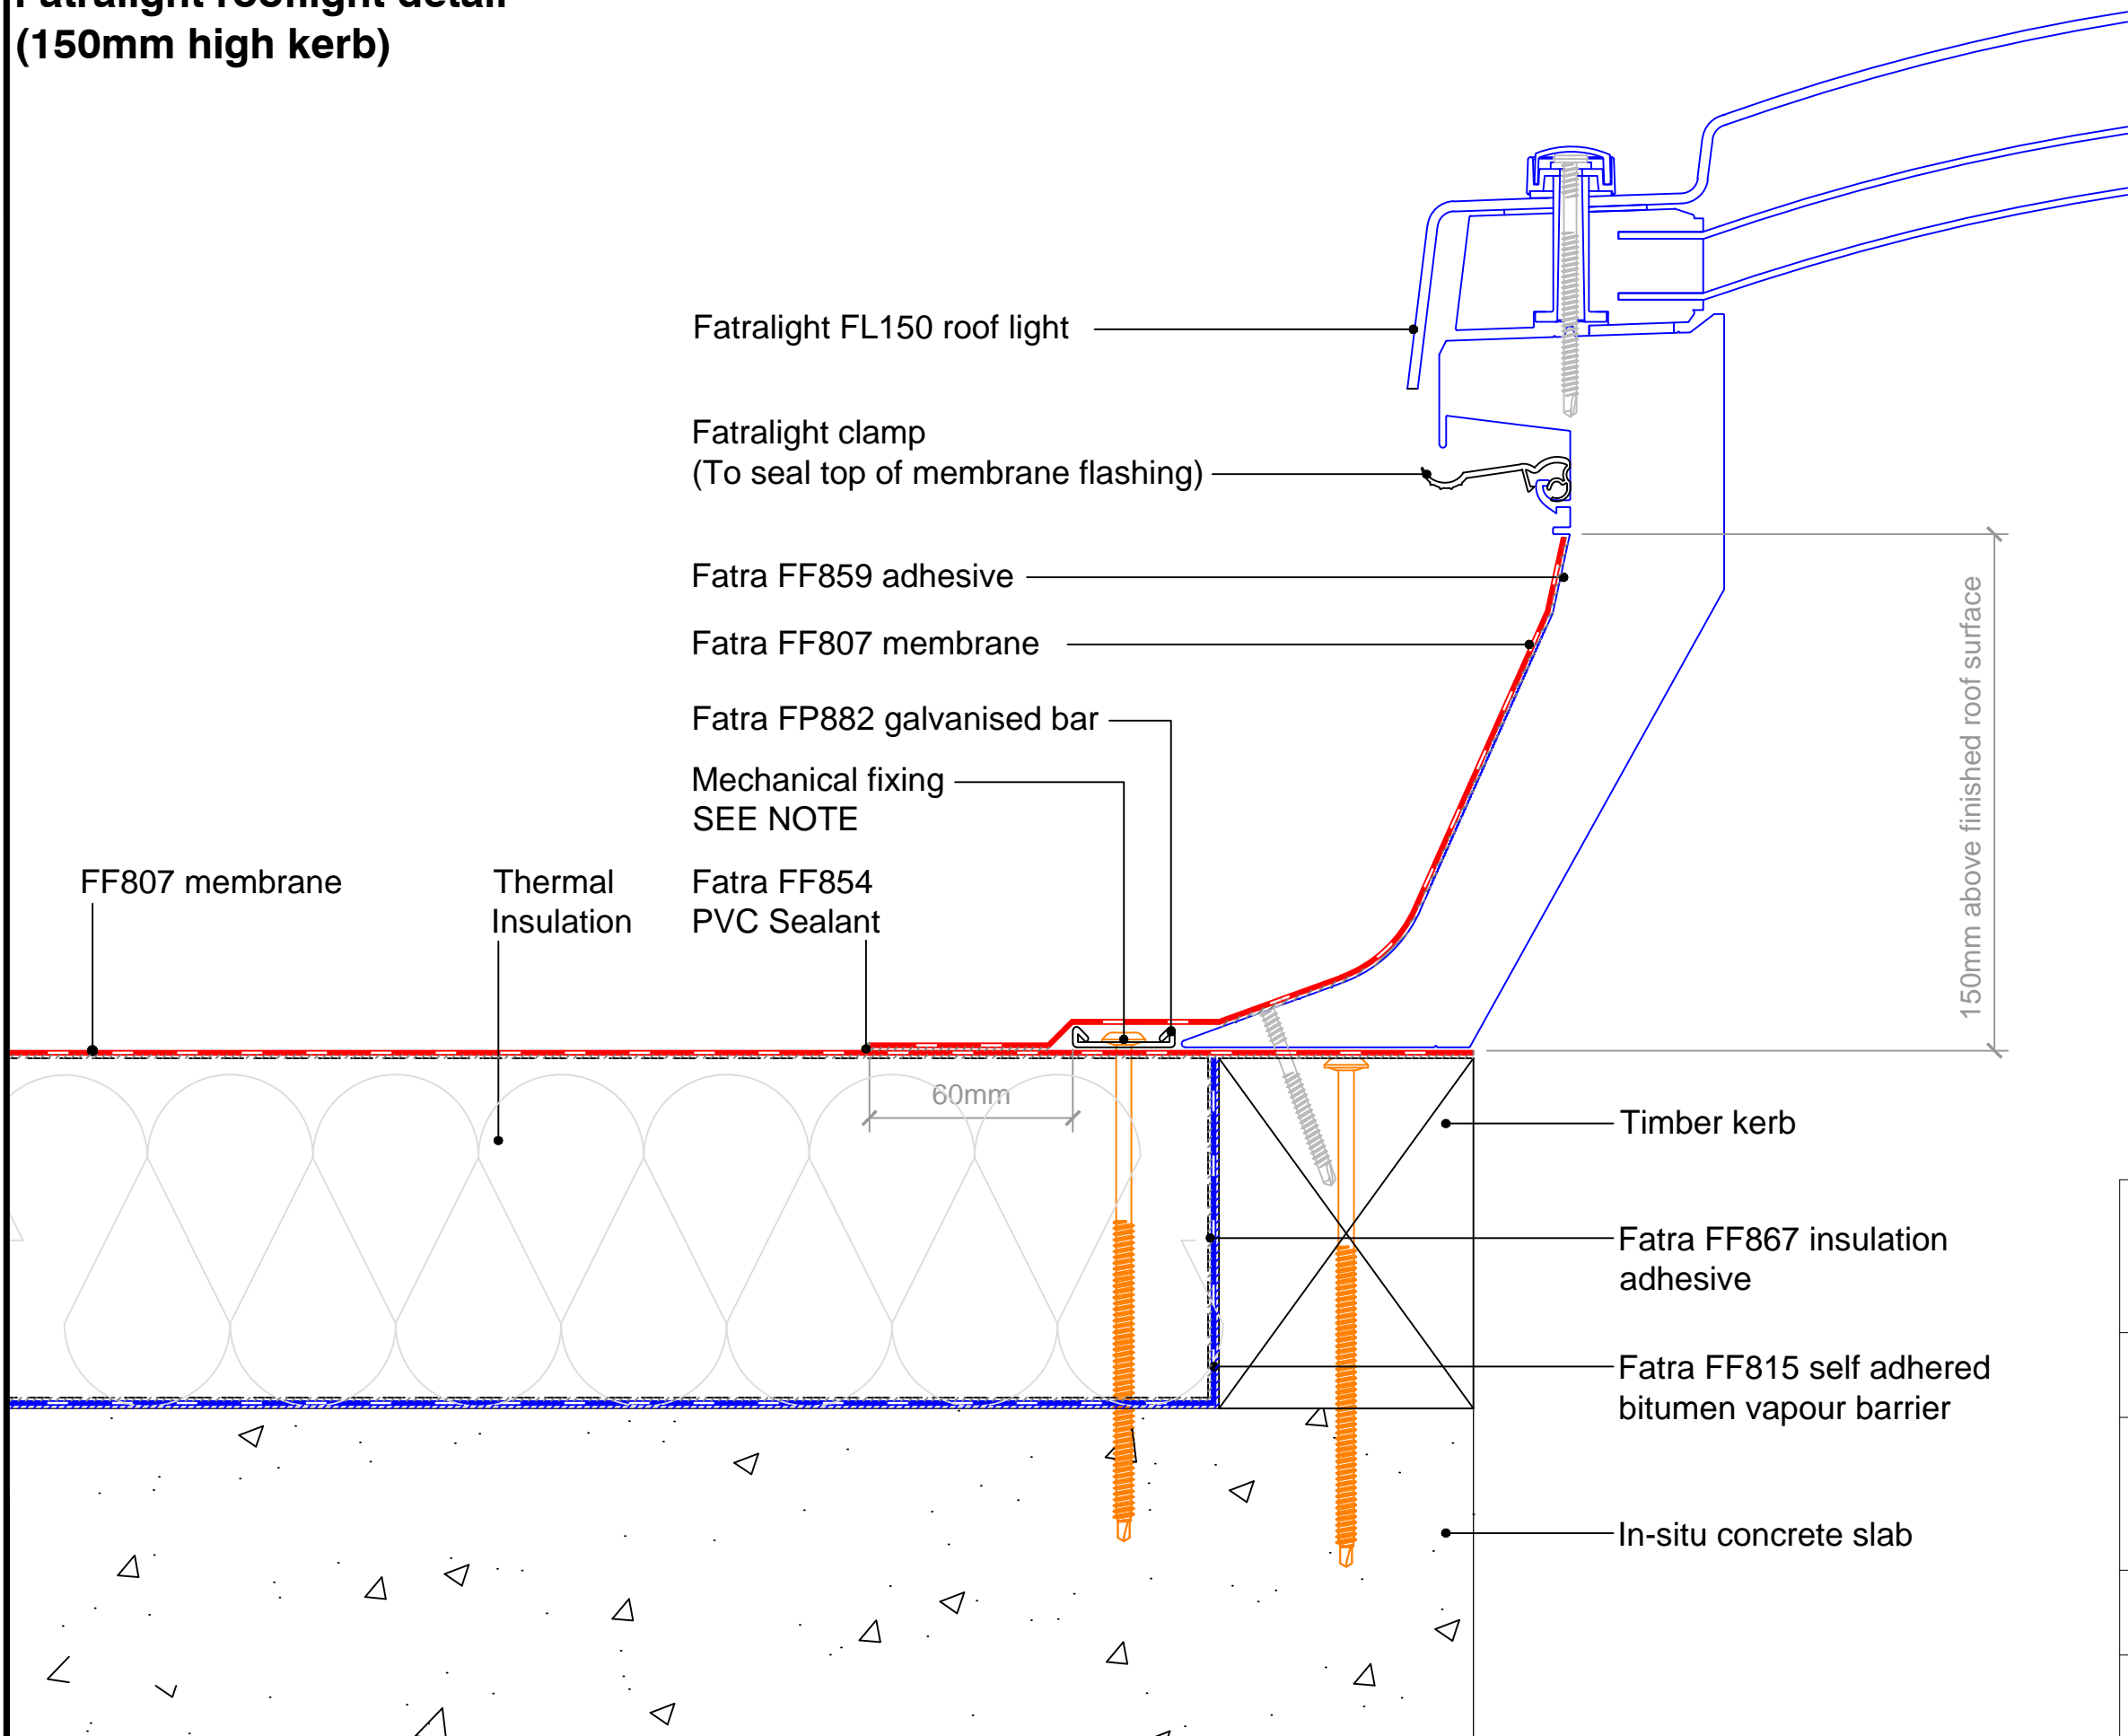


MECHANICAL FIXINGS:-

Selection of fixings:-
 Deck - Metal/Timber/plywood
 FBS-5.8 fasteners
 Metal deck 15mm penetration to underside
 Timber deck 12mm penetration to underside

Deck - Concrete
 FHD-6.1 fasteners
 Concrete deck 25mm embedment

- Fatralight FL150 roof light
- Fatralight clamp
(To seal top of membrane flashing)
- Fatra FF859 adhesive
- Fatra FF807 membrane
- Fatra FP882 galvanised bar
- Mechanical fixing
SEE NOTE
- FF807 membrane
- Thermal Insulation
- Fatra FF854
PVC Sealant
- 60mm
- 150mm above finished roof surface
- Timber kerb
- Fatra FF867 insulation
adhesive
- Fatra FF815 self adhered
bitumen vapour barrier
- In-situ concrete slab

FATRA UK LTD. UNIT 12 THE TIMBER YARD EAST MOORS ROAD OCEAN PARK CARDIFF, CF24 5EE		
T 029 2048 7954 F 029 2048 9226	E technical@fatra.co.uk W www.fatra.co.uk	
Single Ply Membrane Details FULLY ADHERED SYSTEM FATRALIGHT ROOFLIGHT DETAIL		
DATE: JANUARY 2018	SCALE: 1:2 @ A3	DRAWN: LB
DRAWING NO: FATRA FA-44		REVISION: -