


# Single Ply Membrane Details

Fully Adhered System


## Fatralight rooflight detail

(300mm high kerb)

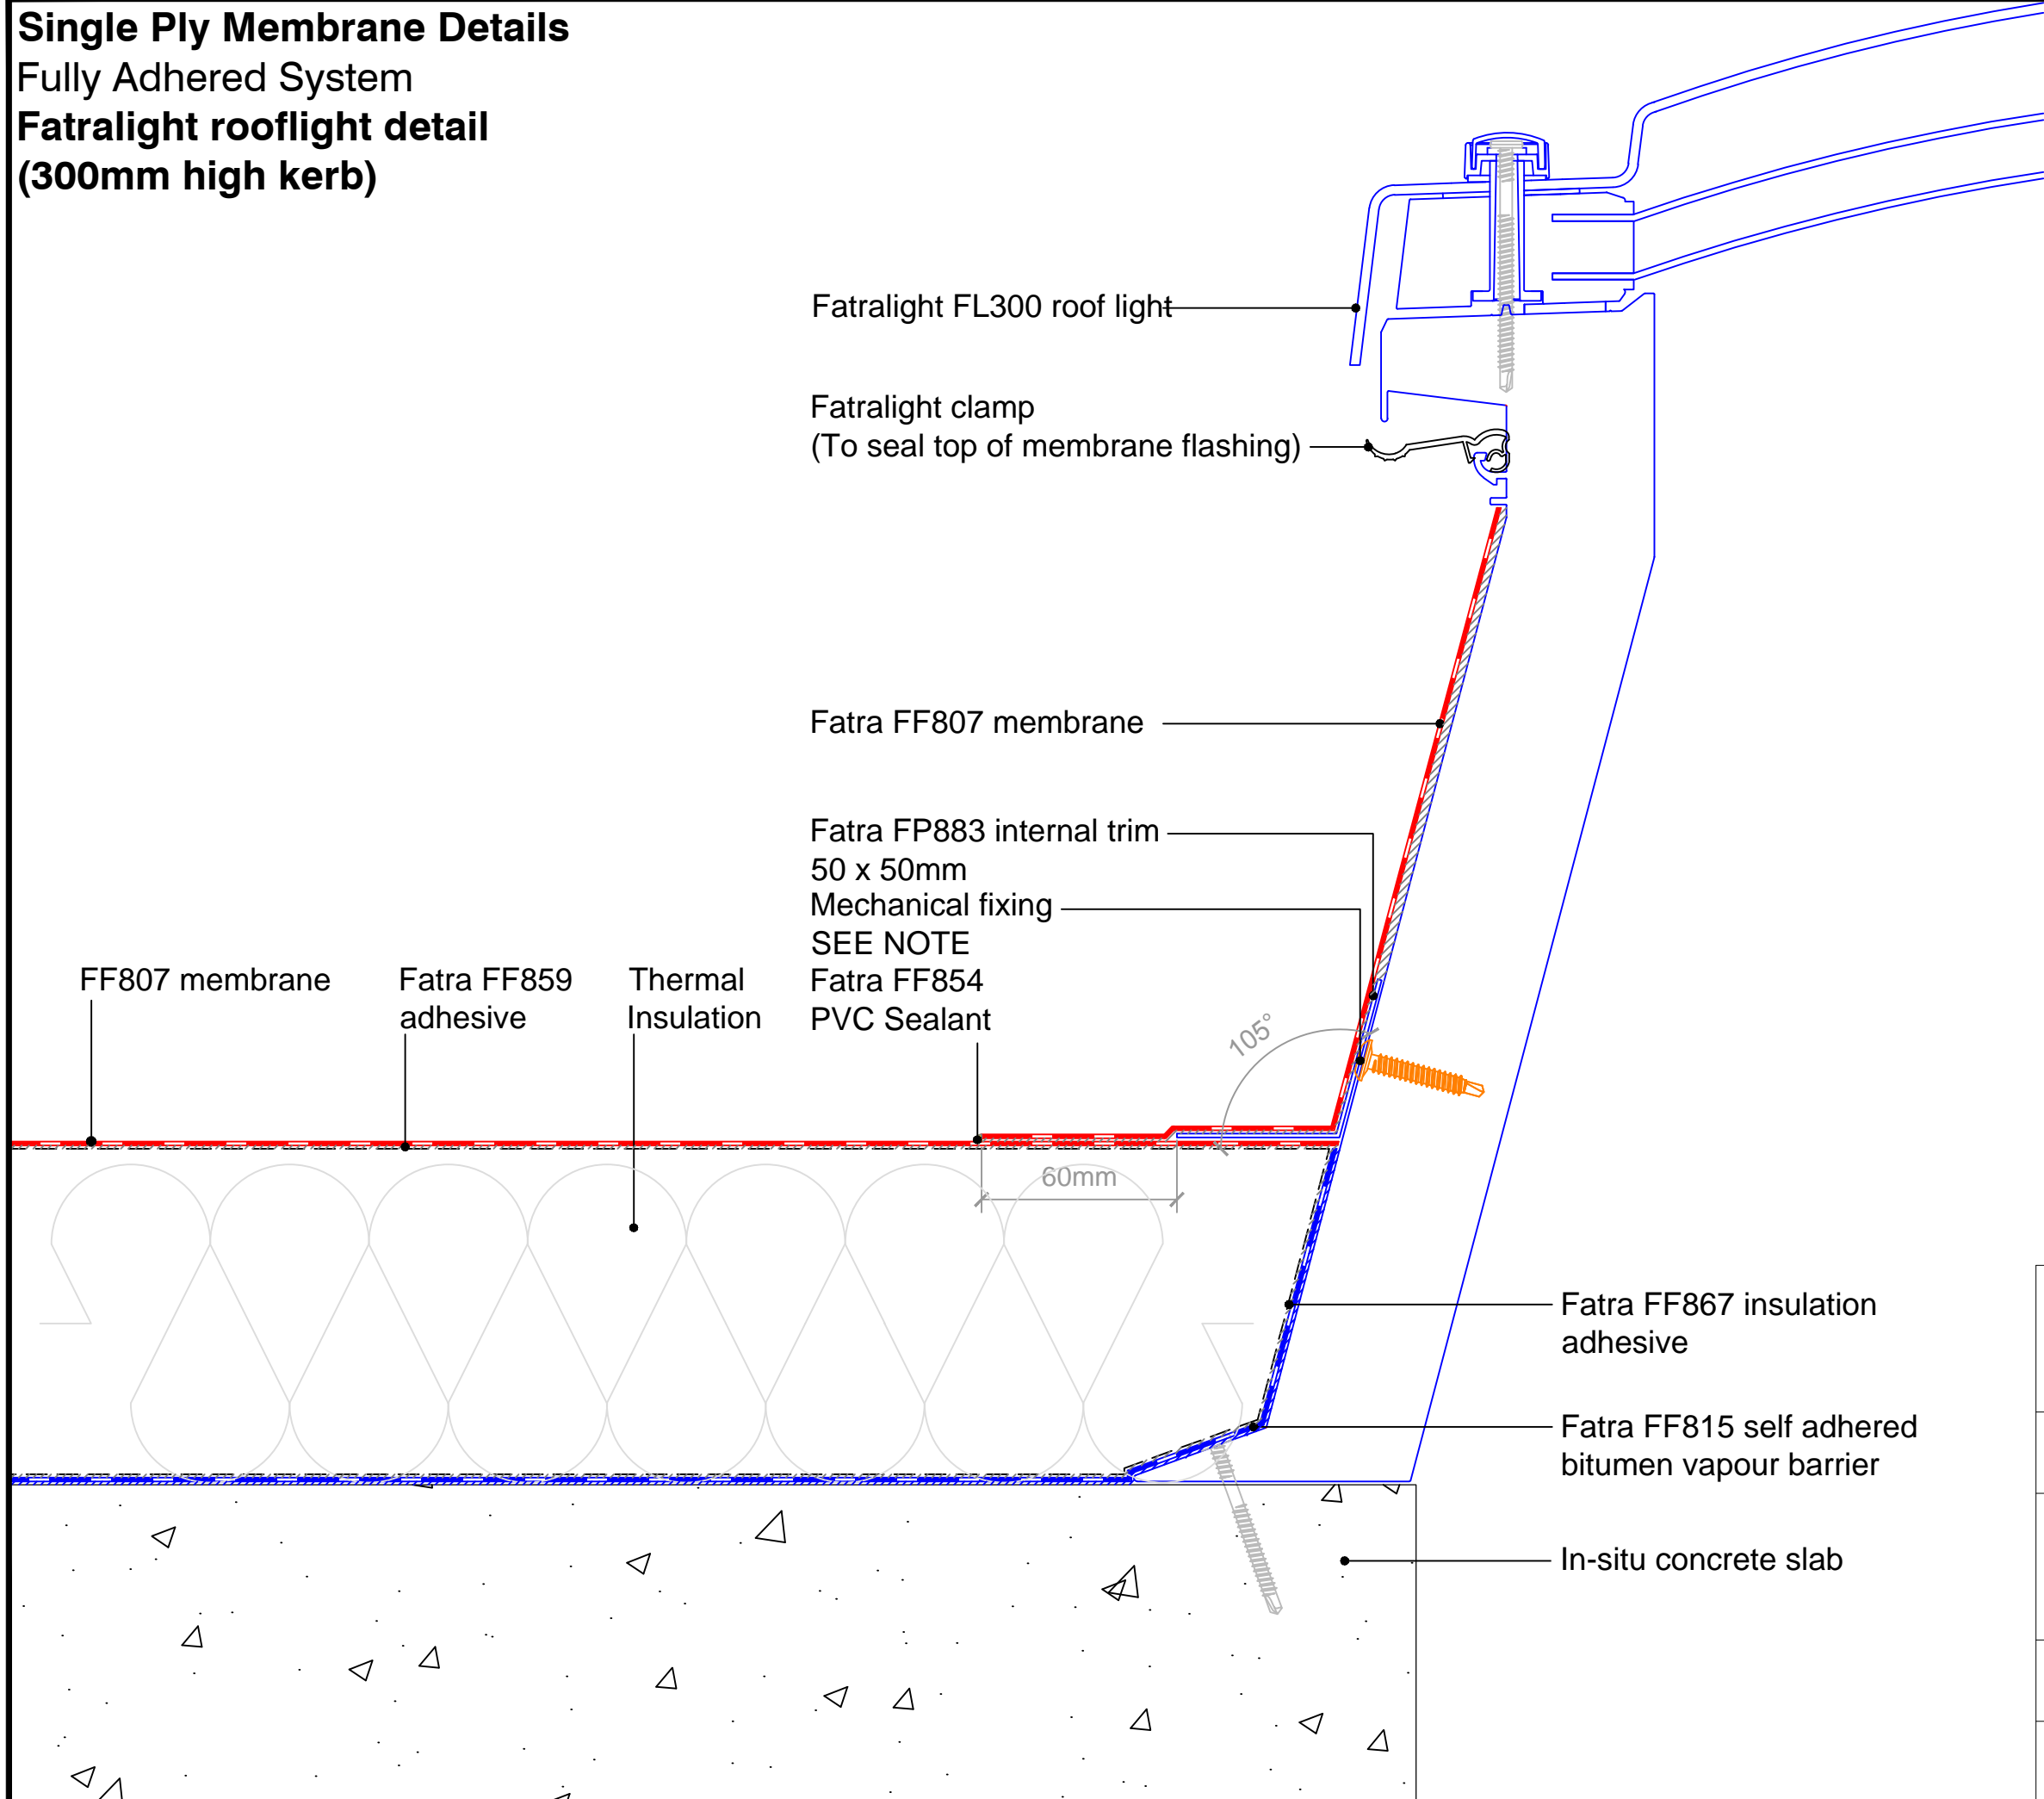

### MECHANICAL FIXINGS:-

- Selection of fixings:-
- Deck - Metal/Timber/plywood
- FBS-5.8 fasteners
- Metal deck 15mm penetration to underside
- Timber deck 12mm penetration to underside
  
- Deck - Concrete
- FHD-6.1 fasteners
- Concrete deck 25mm embedment

FATRA UK LTD. UNIT 12 THE TIMBER YARD EAST MOORS ROAD OCEAN PARK CARDIFF, CF24 5EE		
T 029 2048 7954 F 029 2048 9226	E technical@fatra.co.uk W www.fatra.co.uk	
Single Ply Membrane Details <b>FULLY ADHERED SYSTEM</b> <b>FATRALIGHT ROOFLIGHT DETAIL</b>		
DATE: <b>JANUARY 2018</b>	SCALE: <b>1:2 @ A3</b>	DRAWN: <b>LB</b>
DRAWING NO: <b>FATRA FA-45</b>		REVISION: -