



Single Ply Membrane Details

Fully adhered system

Standing Seam

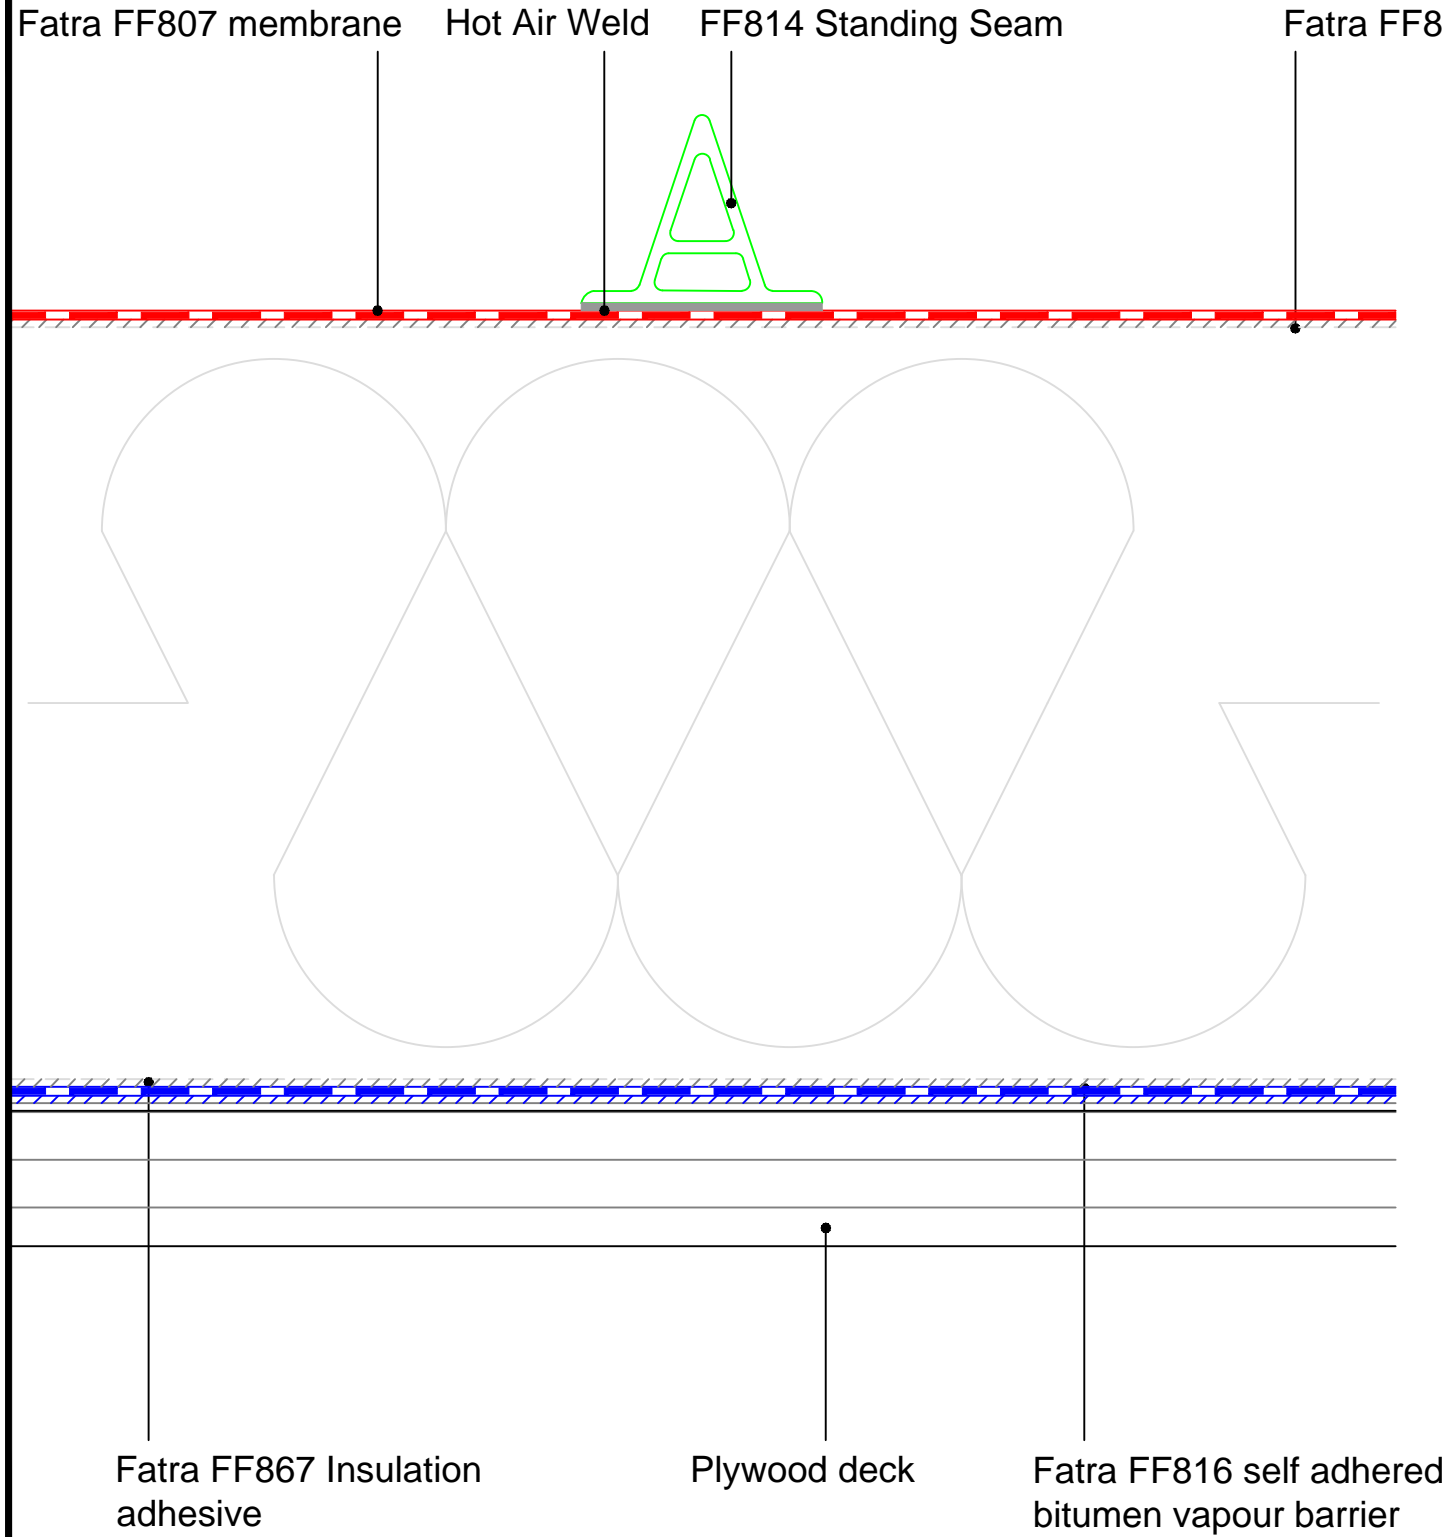

FRONT VIEW

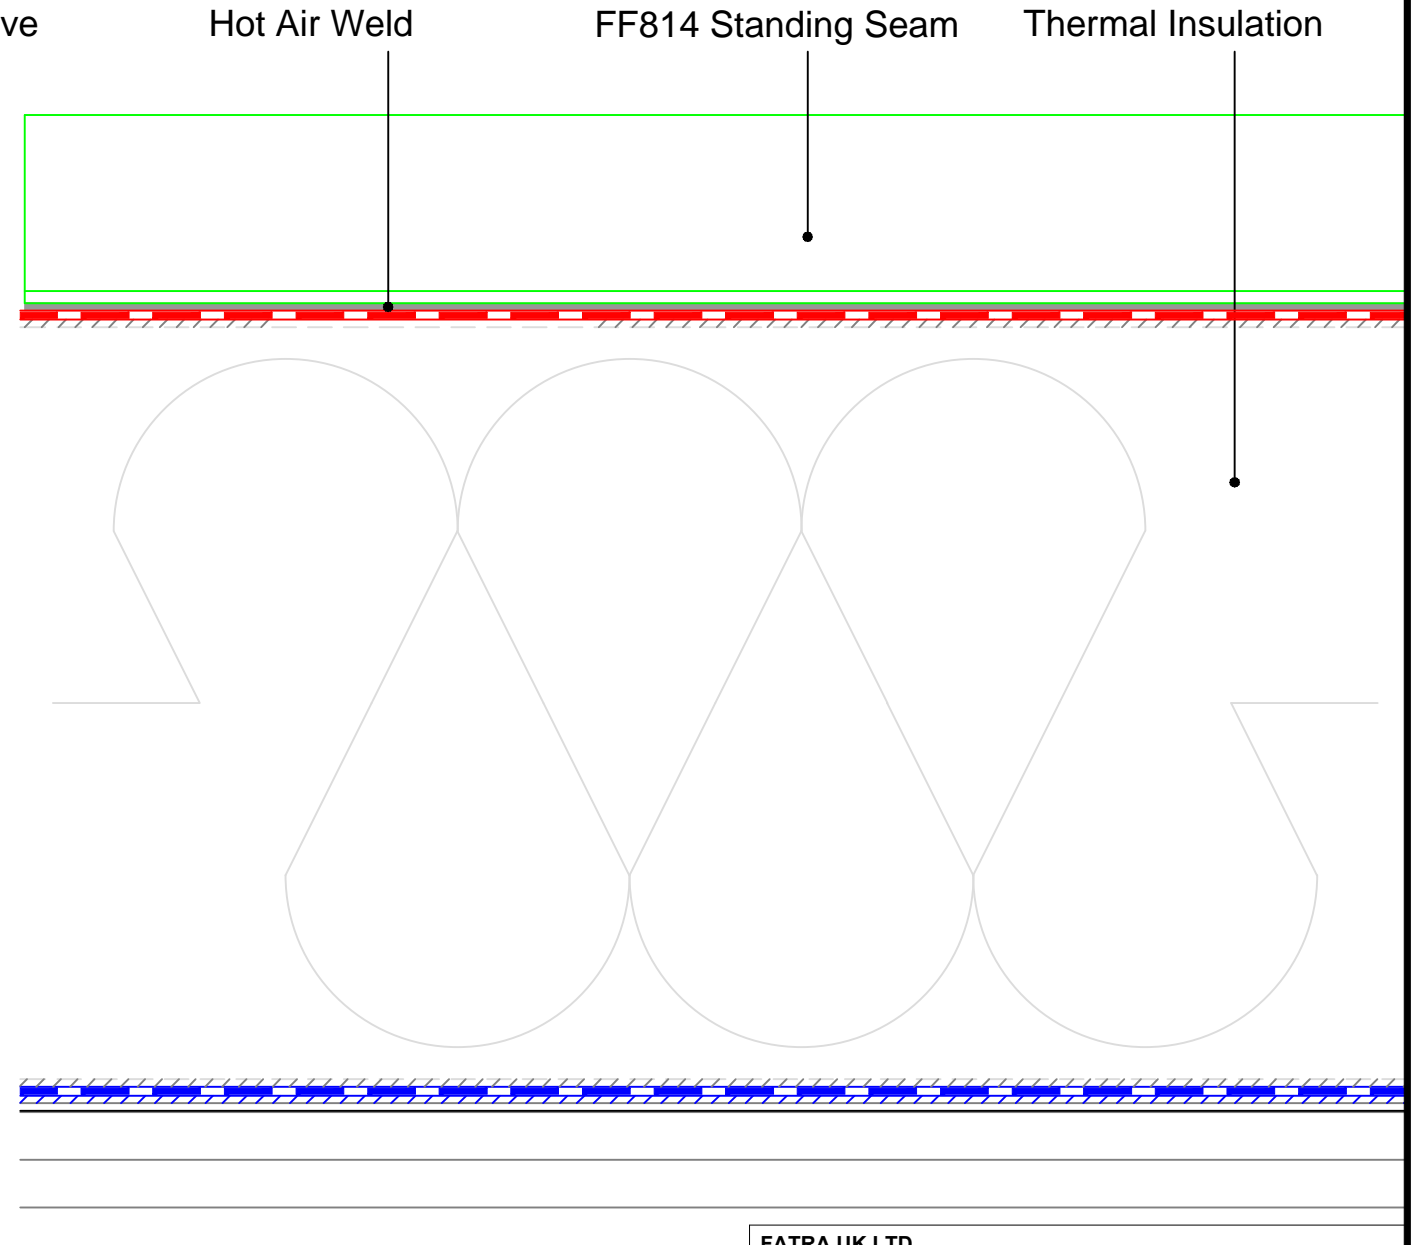

SIDE VIEW

FATRA UK LTD.
 UNIT 12
 THE TIMBER YARD
 EAST MOORS ROAD
 OCEAN PARK
 CARDIFF, CF24 5EE



T 029 2048 7954 E technical@fatra.co.uk
 F 029 2048 9226 W www.fatra.co.uk

Single Ply Membrane Details
FULLY ADHERED SYSTEM
SECTION THROUGH PLYWOOD DECK A

DATE: JANUARY 2018	SCALE: 1:1 @ A3	DRAWN: LB
DRAWING NO: FATRA FA-48		REVISION: -