


Single Ply Membrane Details
Fully adhered system
Through wall outlet detail

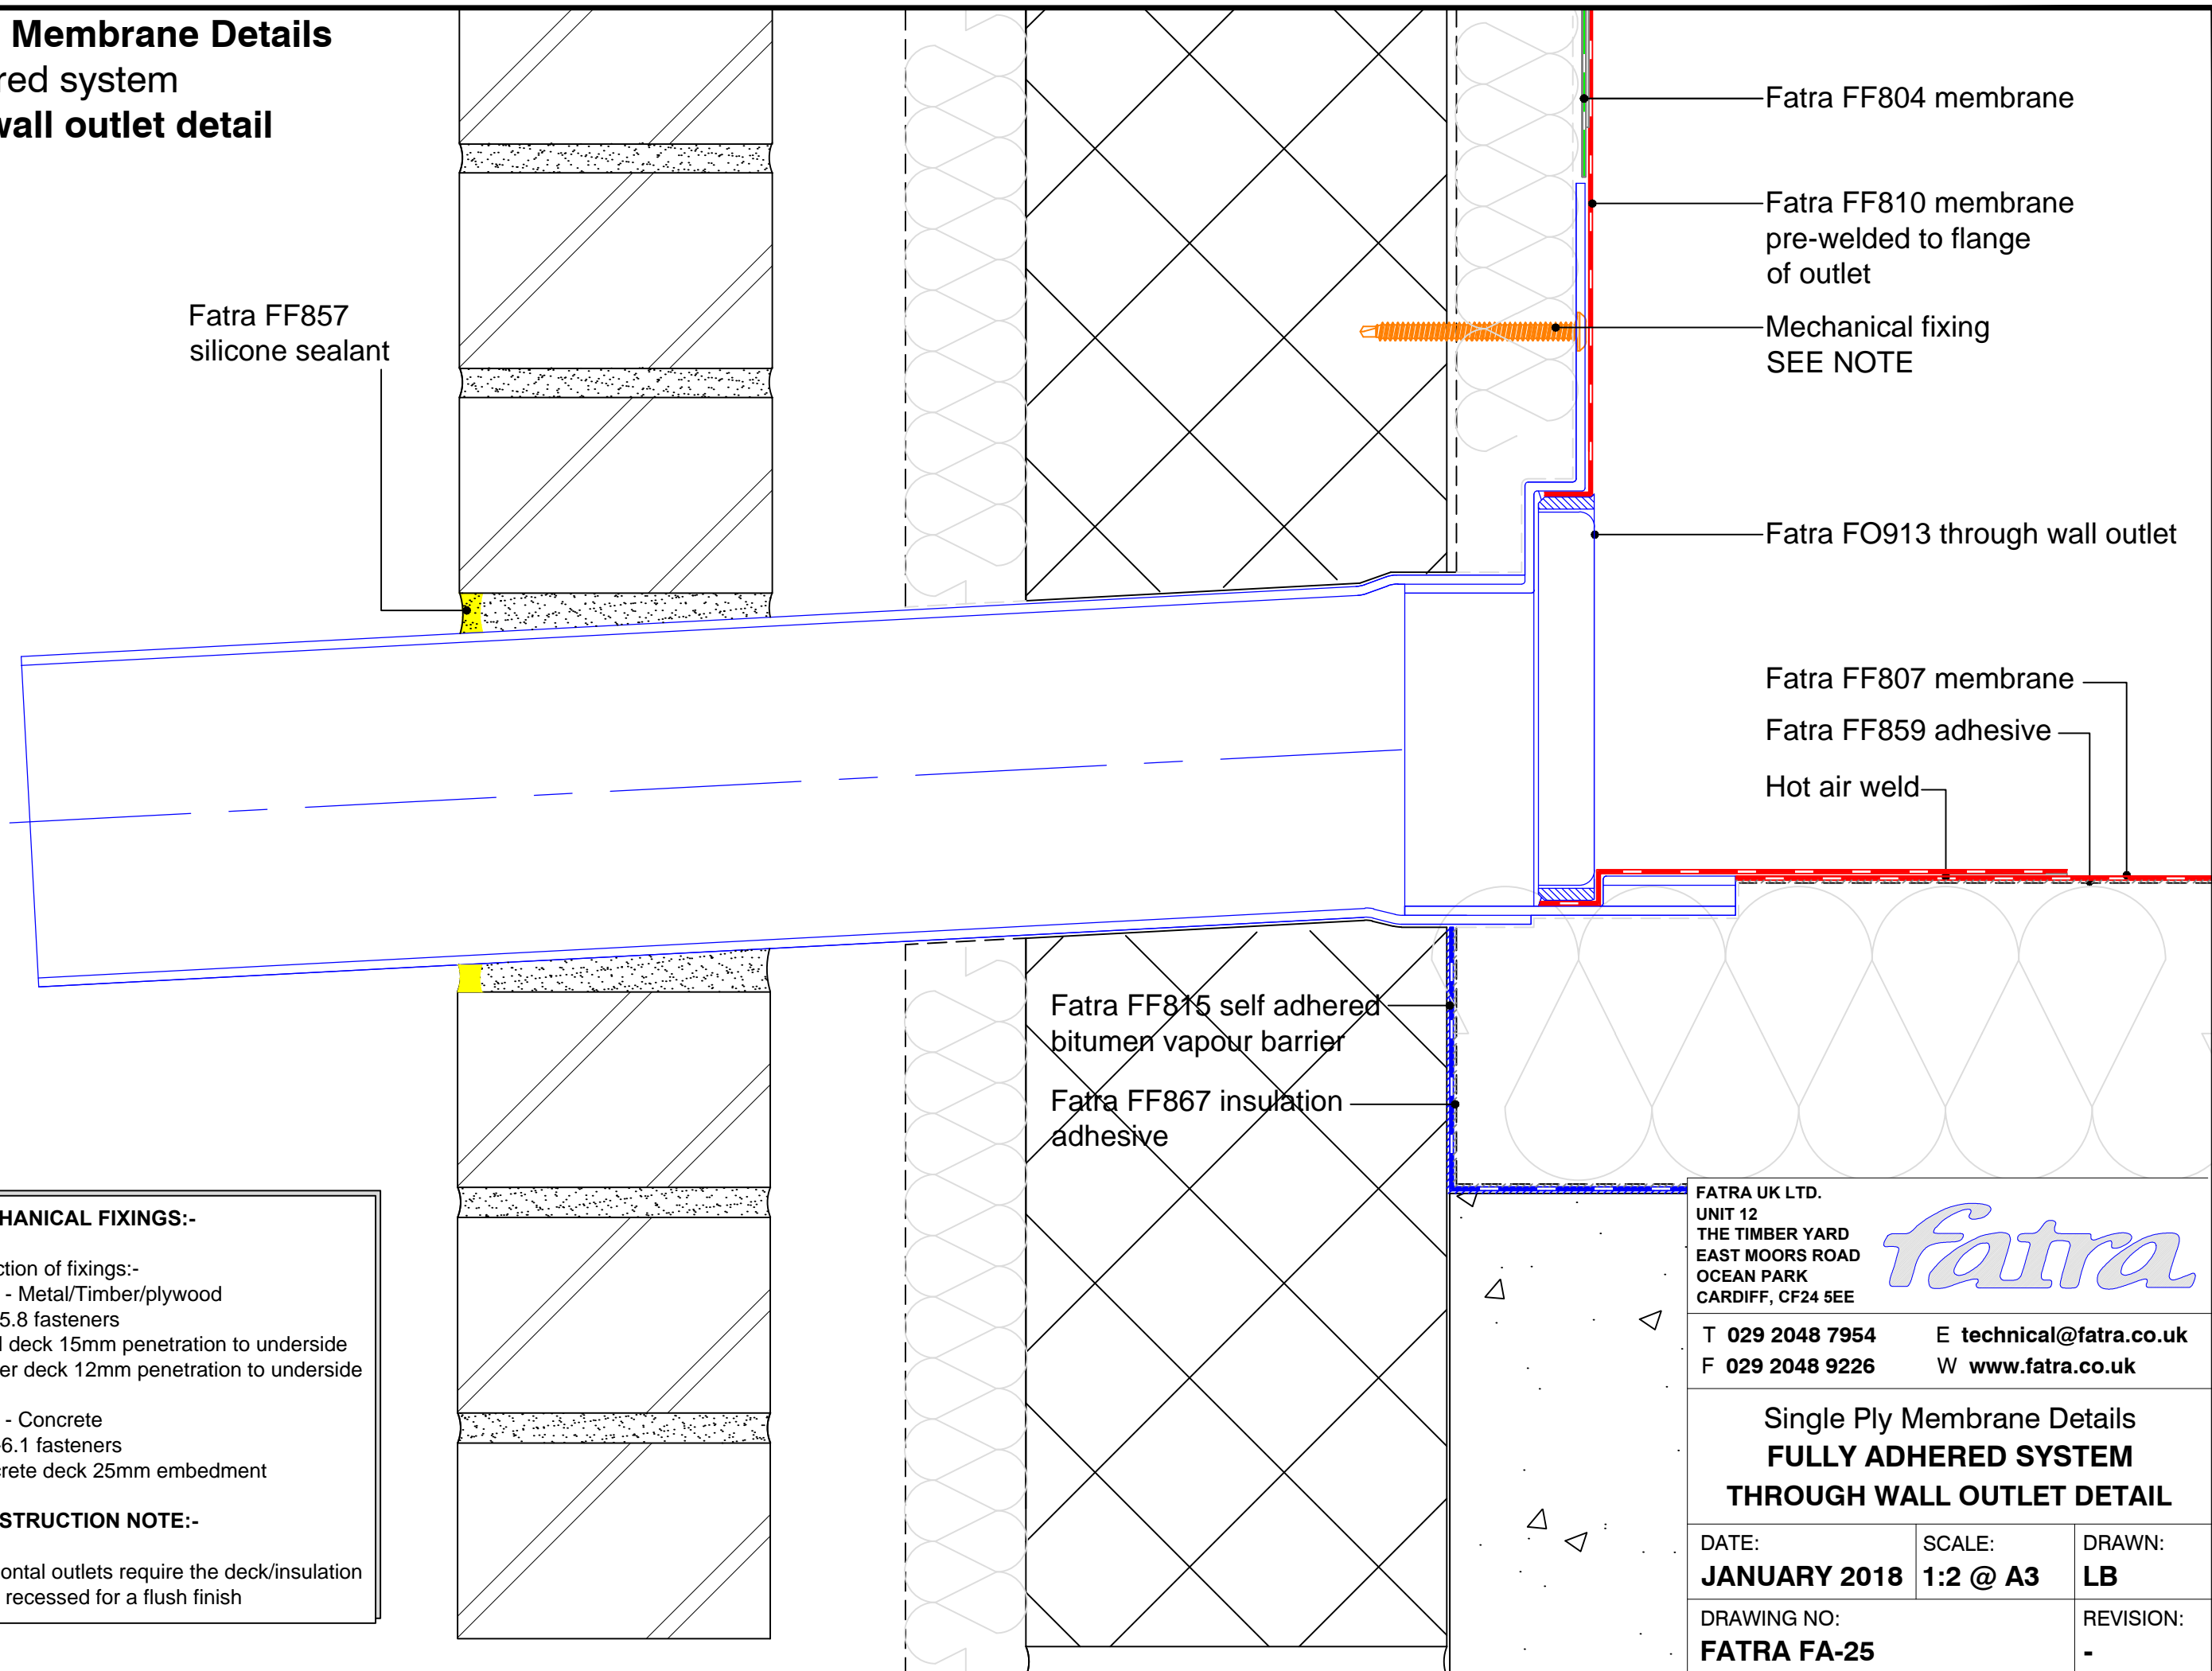

Fatra FF857
silicone sealant

Fatra FF804 membrane

Fatra FF810 membrane
pre-welded to flange
of outlet

Mechanical fixing
SEE NOTE

Fatra FO913 through wall outlet

Fatra FF807 membrane

Fatra FF859 adhesive

Hot air weld

Fatra FF815 self adhered
bitumen vapour barrier


Fatra FF867 insulation
adhesive

MECHANICAL FIXINGS:-
Selection of fixings:-
Deck - Metal/Timber/plywood
FBS-5.8 fasteners
Metal deck 15mm penetration to underside
Timber deck 12mm penetration to underside

Deck - Concrete
FHD-6.1 fasteners
Concrete deck 25mm embedment

CONSTRUCTION NOTE:-
Horizontal outlets require the deck/insulation
to be recessed for a flush finish

FATRA UK LTD.
UNIT 12
THE TIMBER YARD
EAST MOORS ROAD
OCEAN PARK
CARDIFF, CF24 5EE



T 029 2048 7954 E technical@fatra.co.uk
F 029 2048 9226 W www.fatra.co.uk

Single Ply Membrane Details
FULLY ADHERED SYSTEM
THROUGH WALL OUTLET DETAIL

DATE: JANUARY 2018	SCALE: 1:2 @ A3	DRAWN: LB
------------------------------	---------------------------	---------------------

DRAWING NO: FATRA FA-25	REVISION: -
-----------------------------------	----------------