


Single Ply Membrane Details
 Mechanically Fixed System
Roof section with timber decking

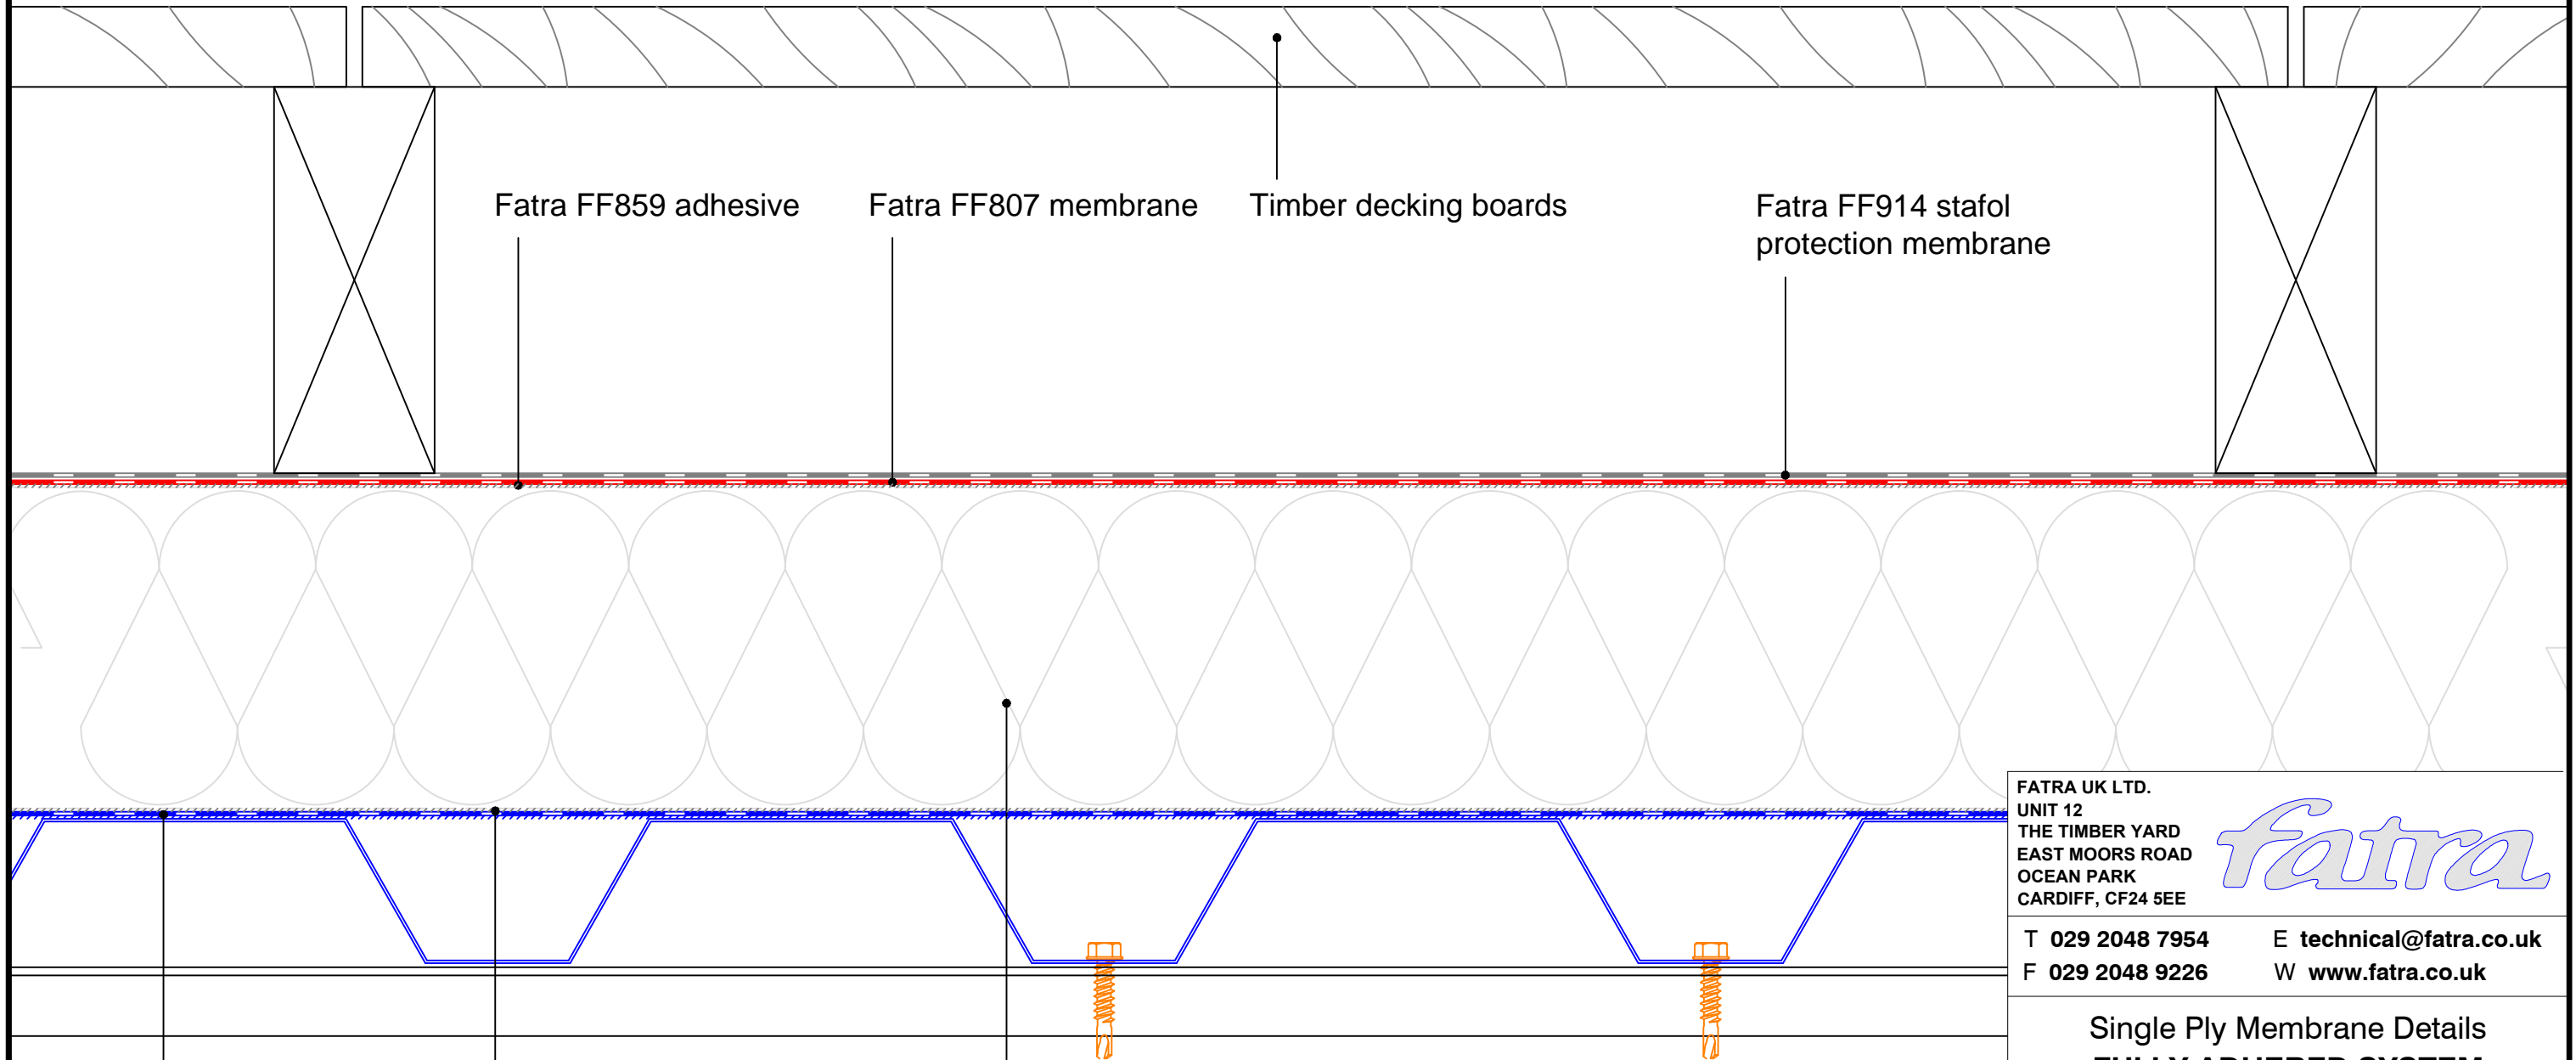

Fatra FF859 adhesive

Fatra FF807 membrane

Timber decking boards


Fatra FF914 stafol protection membrane

Thermal Insulation

Fatra FF816 self adhered bitumen vapour barrier

Fatra FF867 insulation adhesive

FATRA UK LTD.
 UNIT 12
 THE TIMBER YARD
 EAST MOORS ROAD
 OCEAN PARK
 CARDIFF, CF24 5EE

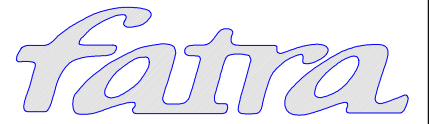

T 029 2048 7954 E technical@fatra.co.uk
 F 029 2048 9226 W www.fatra.co.uk

Single Ply Membrane Details
FULLY ADHERED SYSTEM
ROOF SECTION WITH TIMBER DECKING

DATE: JANUARY 2018	SCALE: 1:2 @ A3	DRAWN: LB
------------------------------	---------------------------	---------------------

DRAWING NO: FATRA FA-41	REVISION: -
-----------------------------------	-----------------------