


**Single Ply Membrane Details**  
 Mechanically Fixed System  
 Roof section with timber decking

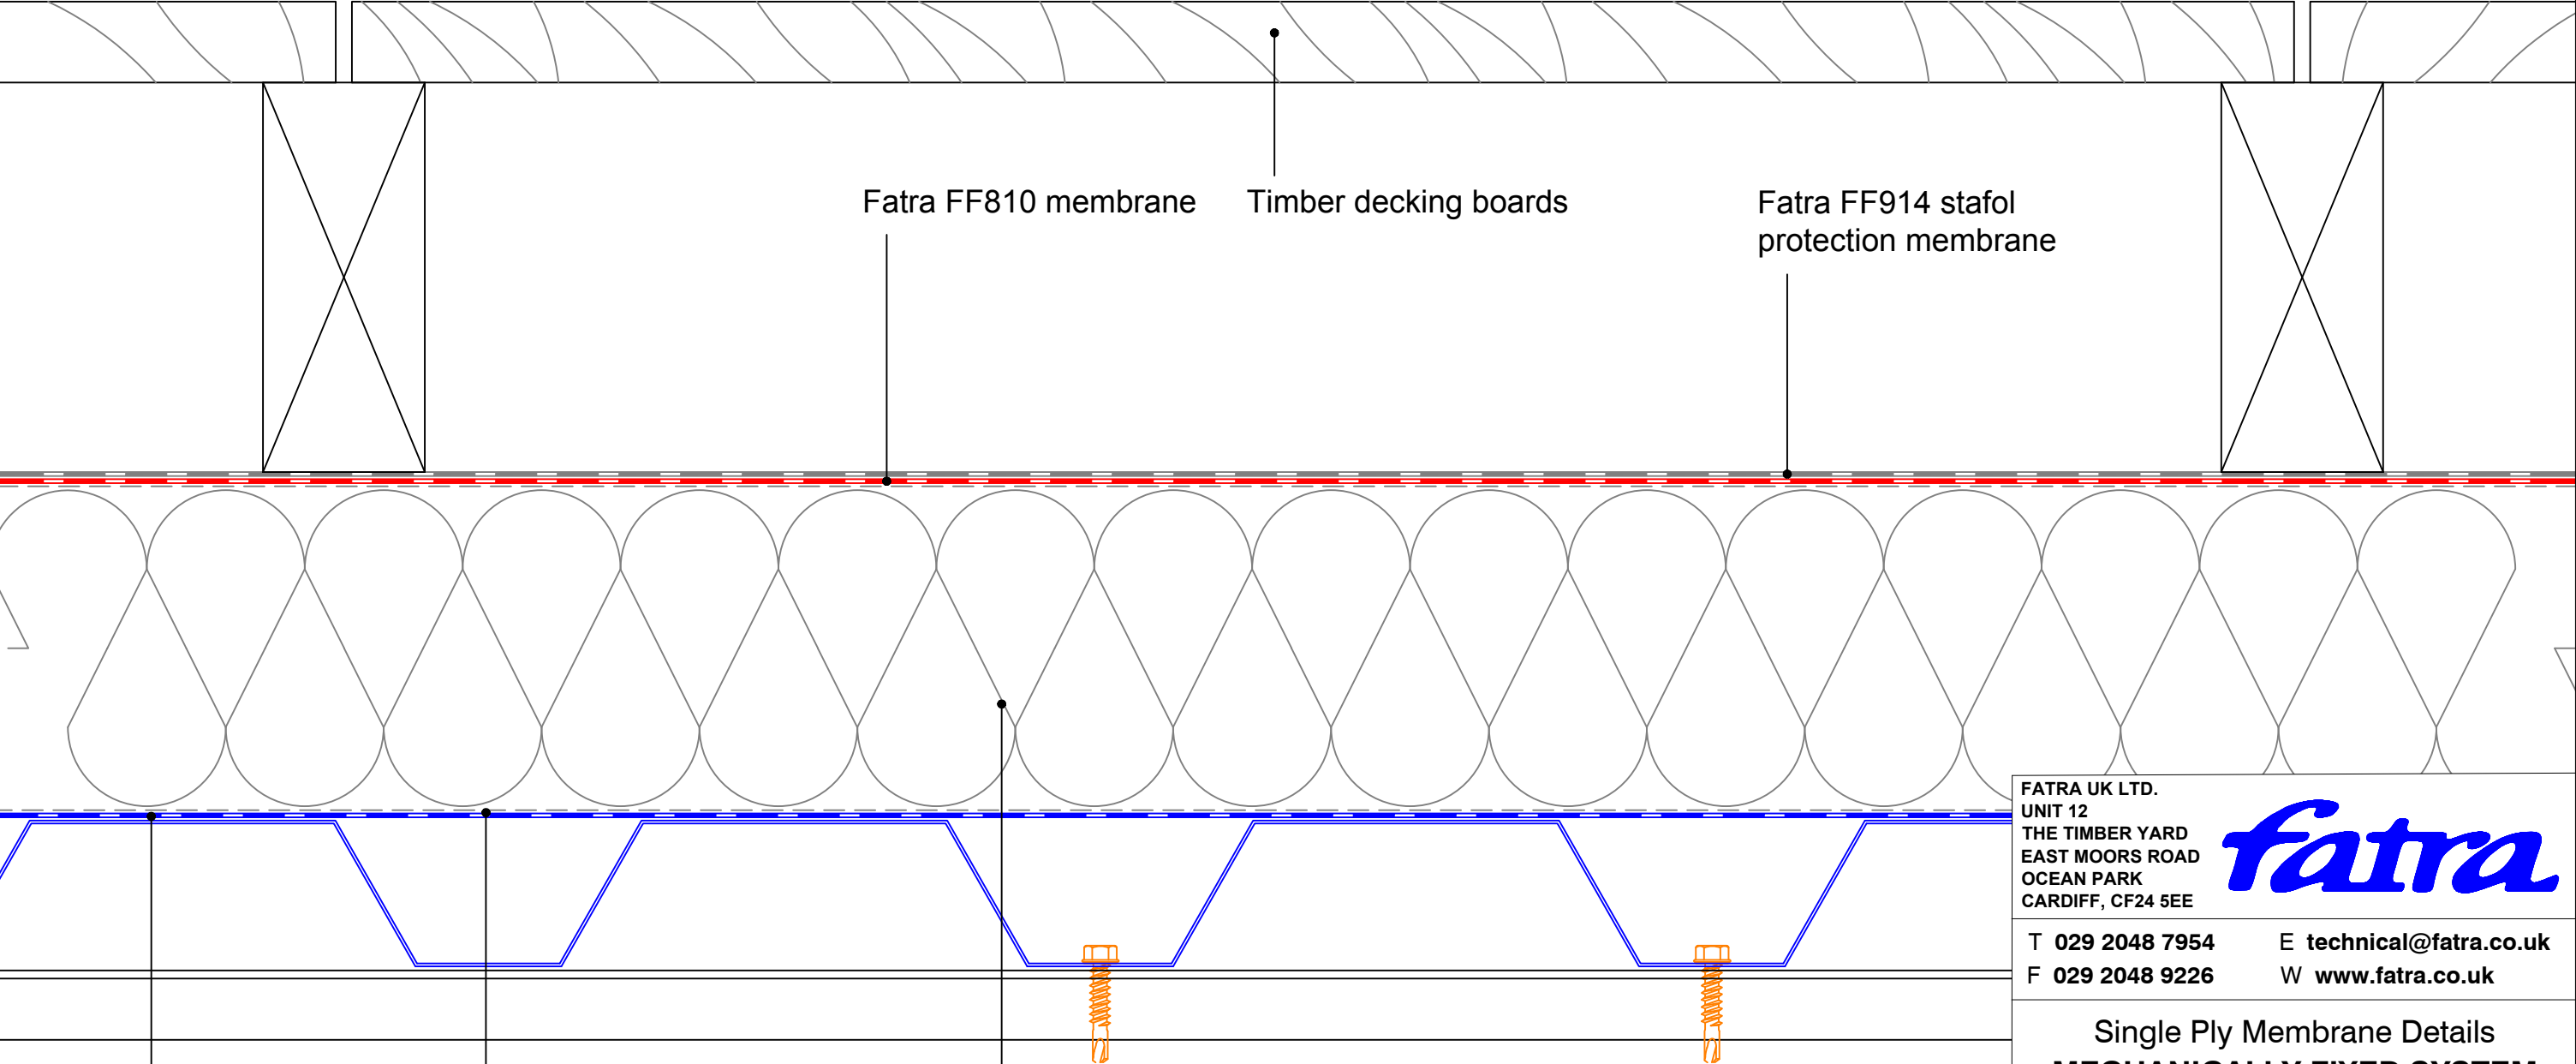

Fatra FF810 membrane

Timber decking boards

Fatra FF914 stafol protection membrane

Fatra FF818 vapour barrier

Fatra FF867 insulation adhesive

Thermal Insulation

FATRA UK LTD.  
 UNIT 12  
 THE TIMBER YARD  
 EAST MOORS ROAD  
 OCEAN PARK  
 CARDIFF, CF24 5EE



T 029 2048 7954  
 F 029 2048 9226

E technical@fatra.co.uk  
 W www.fatra.co.uk

Single Ply Membrane Details  
**MECHANICALLY FIXED SYSTEM**  
**ROOF SECTION WITH TIMBER DECKING**

DATE:  
**JANUARY 2018**

SCALE:  
**1:2 @ A3**

DRAWN:  
**LB**

DRAWING NO:  
**FATRA MF-44**

REVISION:  
 -