


Single Ply Membrane Details
Mechanically Fixed System
Roof parapet with timber decking detail

MECHANICAL FIXINGS:-

Selection of fixings:-
 Deck - Metal/Timber/plywood
 FBS-5.8 fasteners
 Metal deck 15mm penetration to underside
 Timber deck 12mm penetration to underside

Deck - Concrete
 FHD-6.1 fasteners
 Concrete deck 25mm embedment

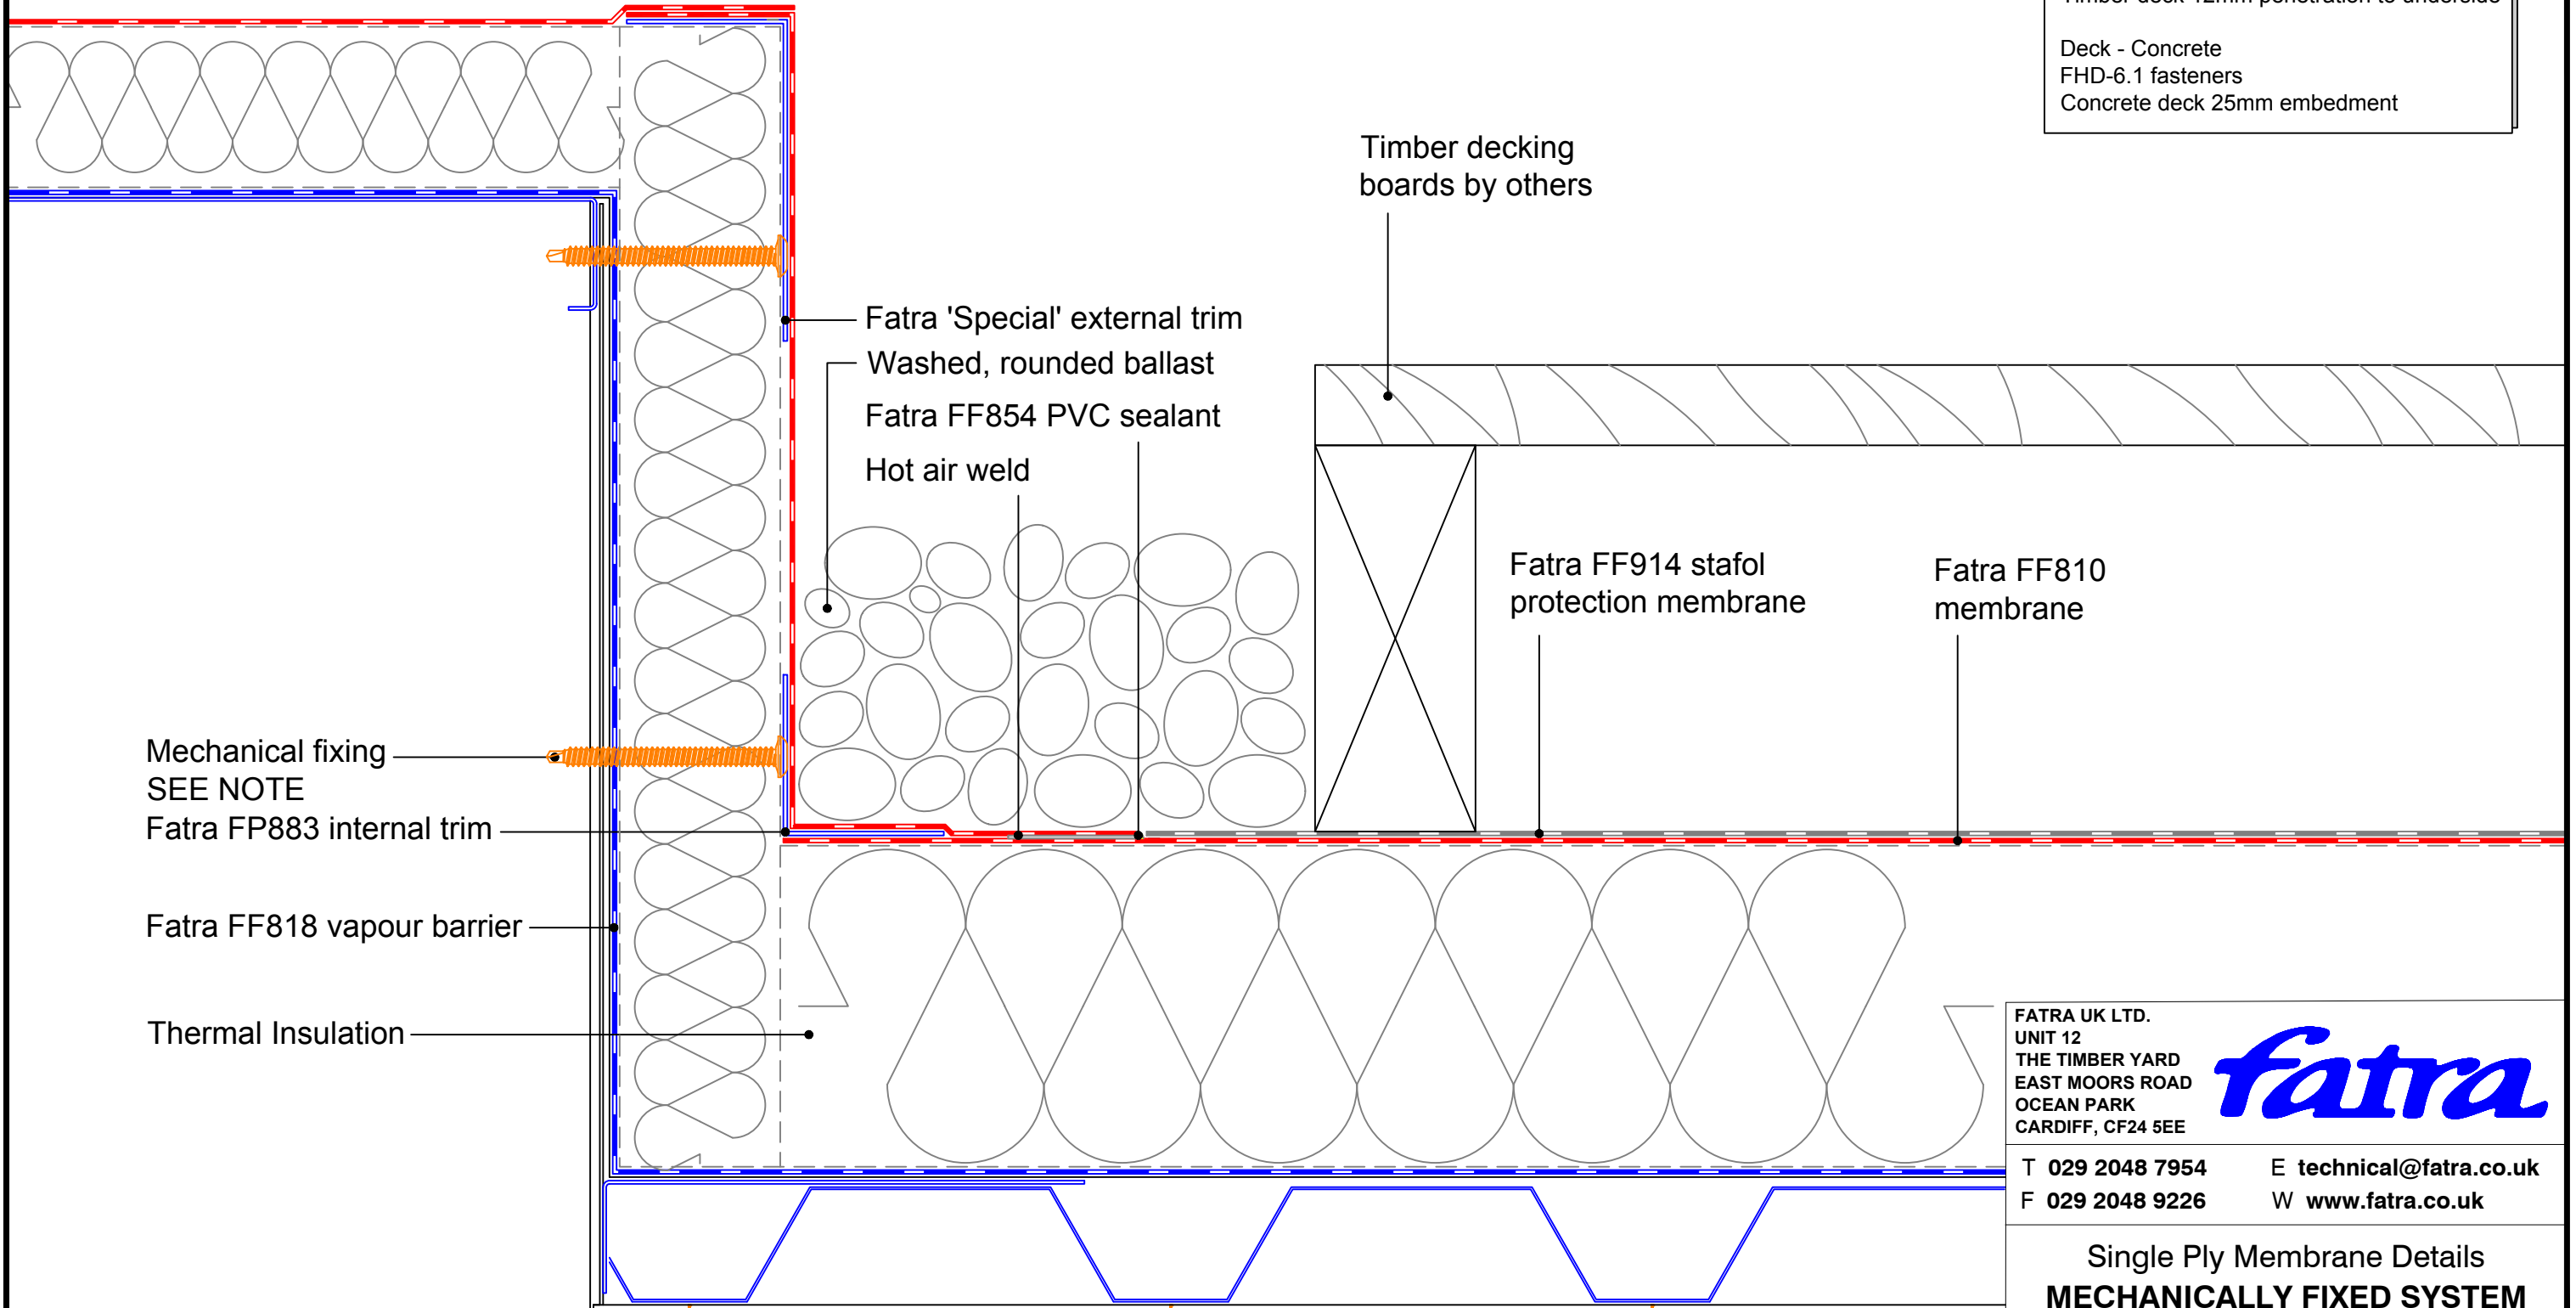

Mechanical fixing
 SEE NOTE
 Fatra FP883 internal trim
 Fatra FF818 vapour barrier
 Thermal Insulation

Fatra 'Special' external trim
 Washed, rounded ballast
 Fatra FF854 PVC sealant
 Hot air weld

Timber decking
 boards by others

Fatra FF914 stapol
 protection membrane
 Fatra FF810
 membrane

FATRA UK LTD.
 UNIT 12
 THE TIMBER YARD
 EAST MOORS ROAD
 OCEAN PARK
 CARDIFF, CF24 5EE



T 029 2048 7954 E technical@fatra.co.uk
 F 029 2048 9226 W www.fatra.co.uk

Single Ply Membrane Details
MECHANICALLY FIXED SYSTEM
ROOF PARAPET WITH TIMBER DECKING

DATE: JANUARY 2018	SCALE: 1:2 @ A3	DRAWN: LB
DRAWING NO: FATRA MF-43		REVISION: -