


# Single Ply Membrane Details

Fully adhered system

Upstand to pitched tiles

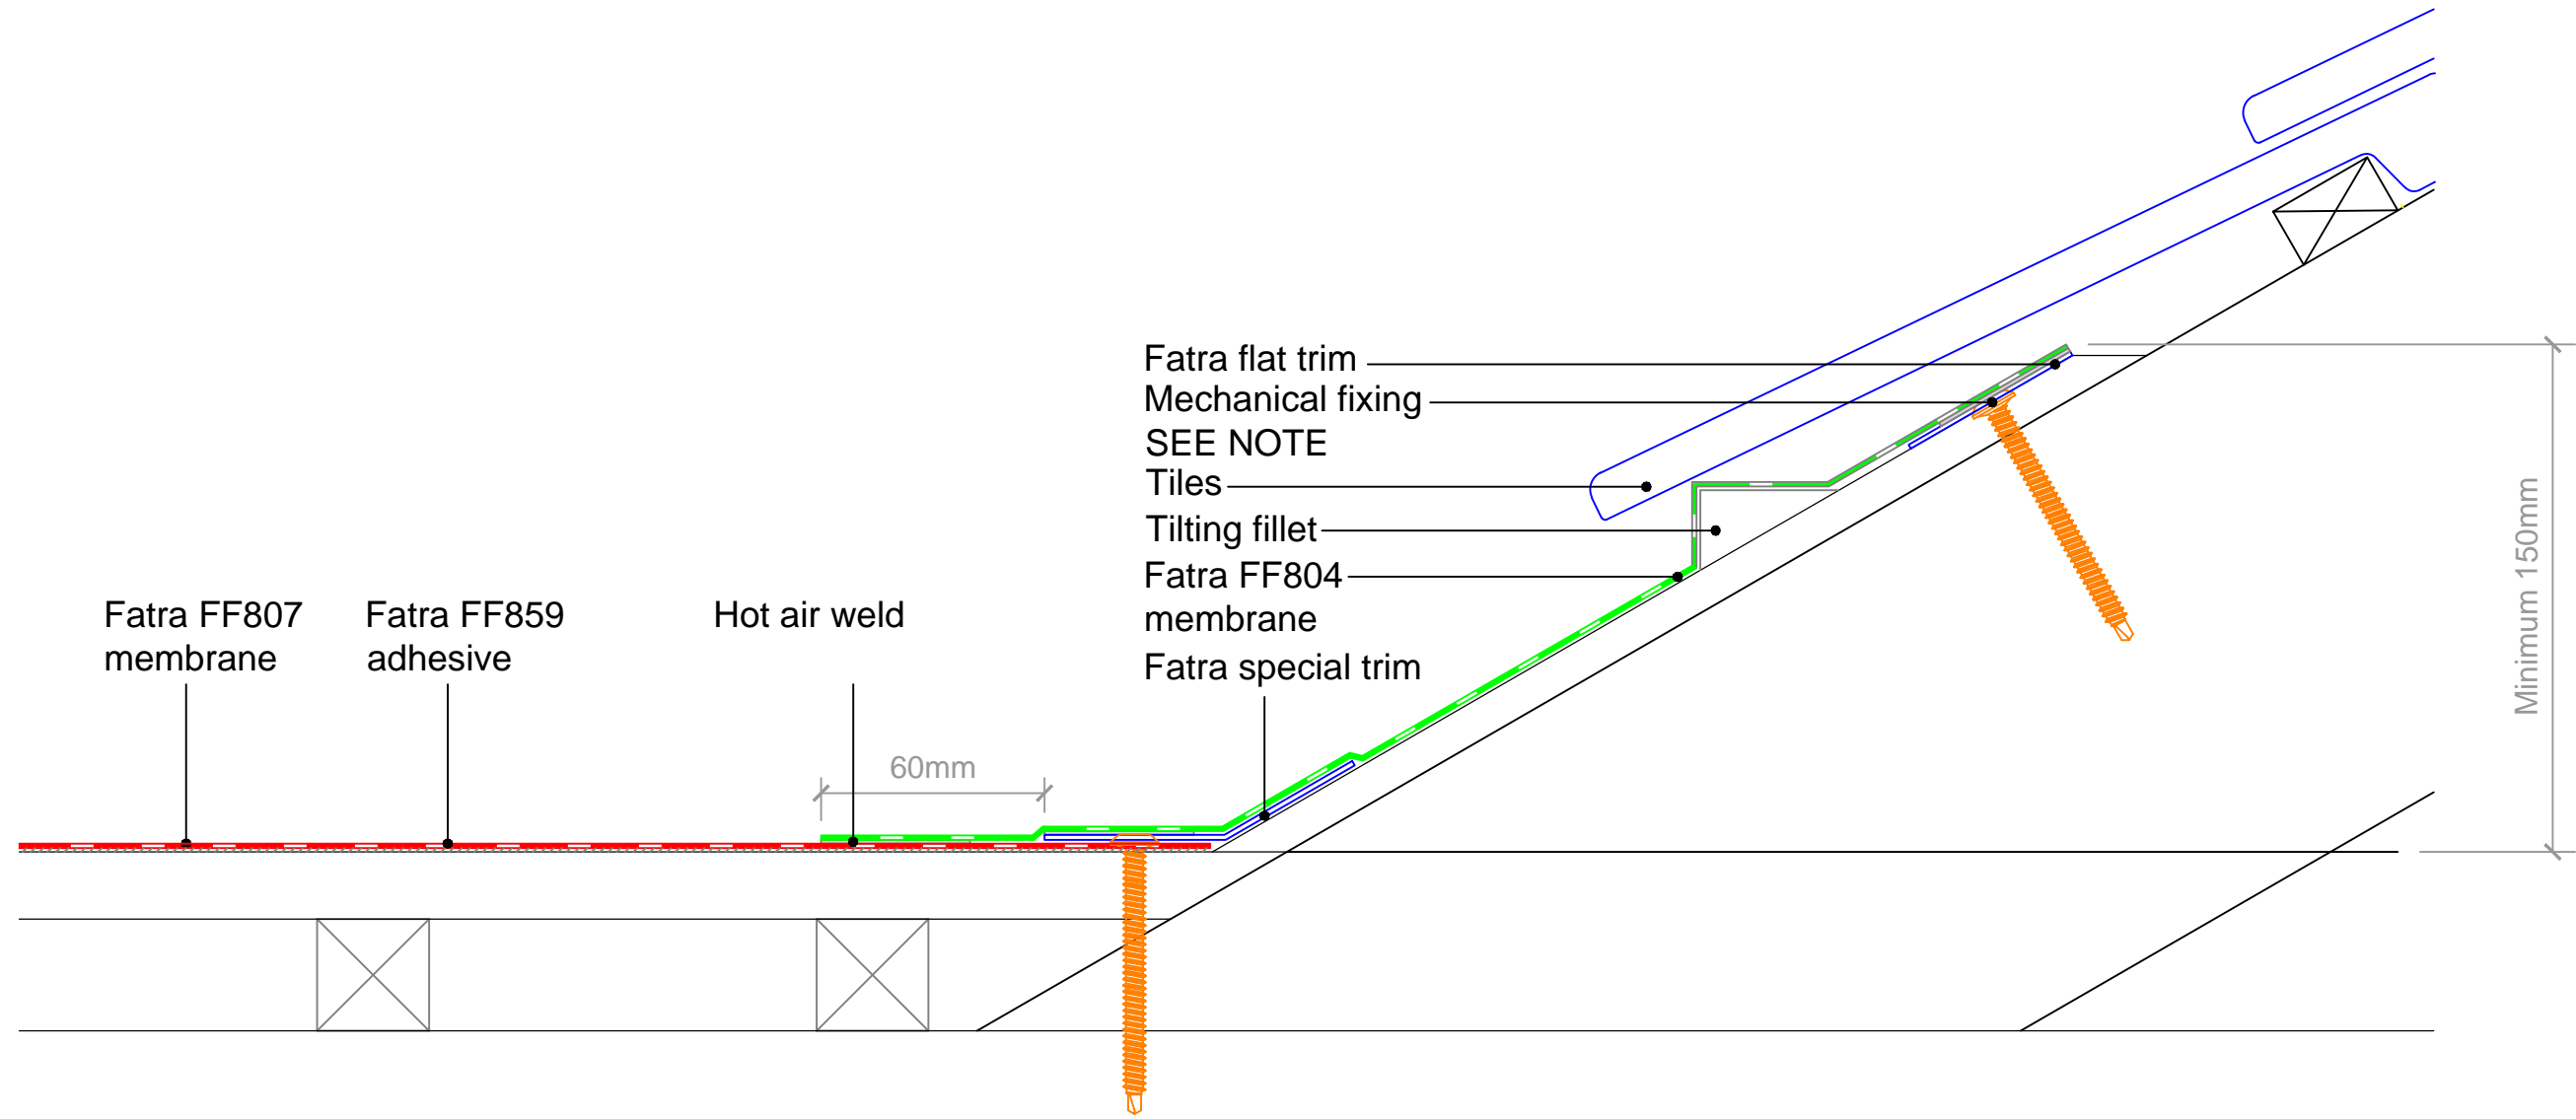


**MECHANICAL FIXINGS:-**

Selection of fixings:-  
 Deck - Metal/Timber/plywood  
 FBS-5.8 fasteners  
 Metal deck 15mm penetration to underside  
 Timber deck 12mm penetration to underside

Deck - Concrete  
 FHD-6.1 fasteners  
 Concrete deck 25mm embedment

FATRA UK LTD.  
 UNIT 12  
 THE TIMBER YARD  
 EAST MOORS ROAD  
 OCEAN PARK  
 CARDIFF, CF24 5EE



T 029 2048 7954      E [technical@fatra.co.uk](mailto:technical@fatra.co.uk)  
 F 029 2048 9226      W [www.fatra.co.uk](http://www.fatra.co.uk)

Single Ply Membrane Details  
**FULLY ADHERED SYSTEM**  
**UPSTAND TO PITCHED TILES**

DATE: <b>JANUARY 2018</b>	SCALE: <b>1:2 @ A3</b>	DRAWN: <b>LB</b>
------------------------------	---------------------------	---------------------

DRAWING NO: <b>FATRA FA-43</b>	REVISION: -
-----------------------------------	----------------