


Single Ply Membrane Details

Fully adhered system


Membrane walkway detail

Construction Note

Galvanised steel walkway plate is only required when using mineral fibre Thermal Insulation boards.
PIR / dense foam boards do not require the extra protection unless specified.

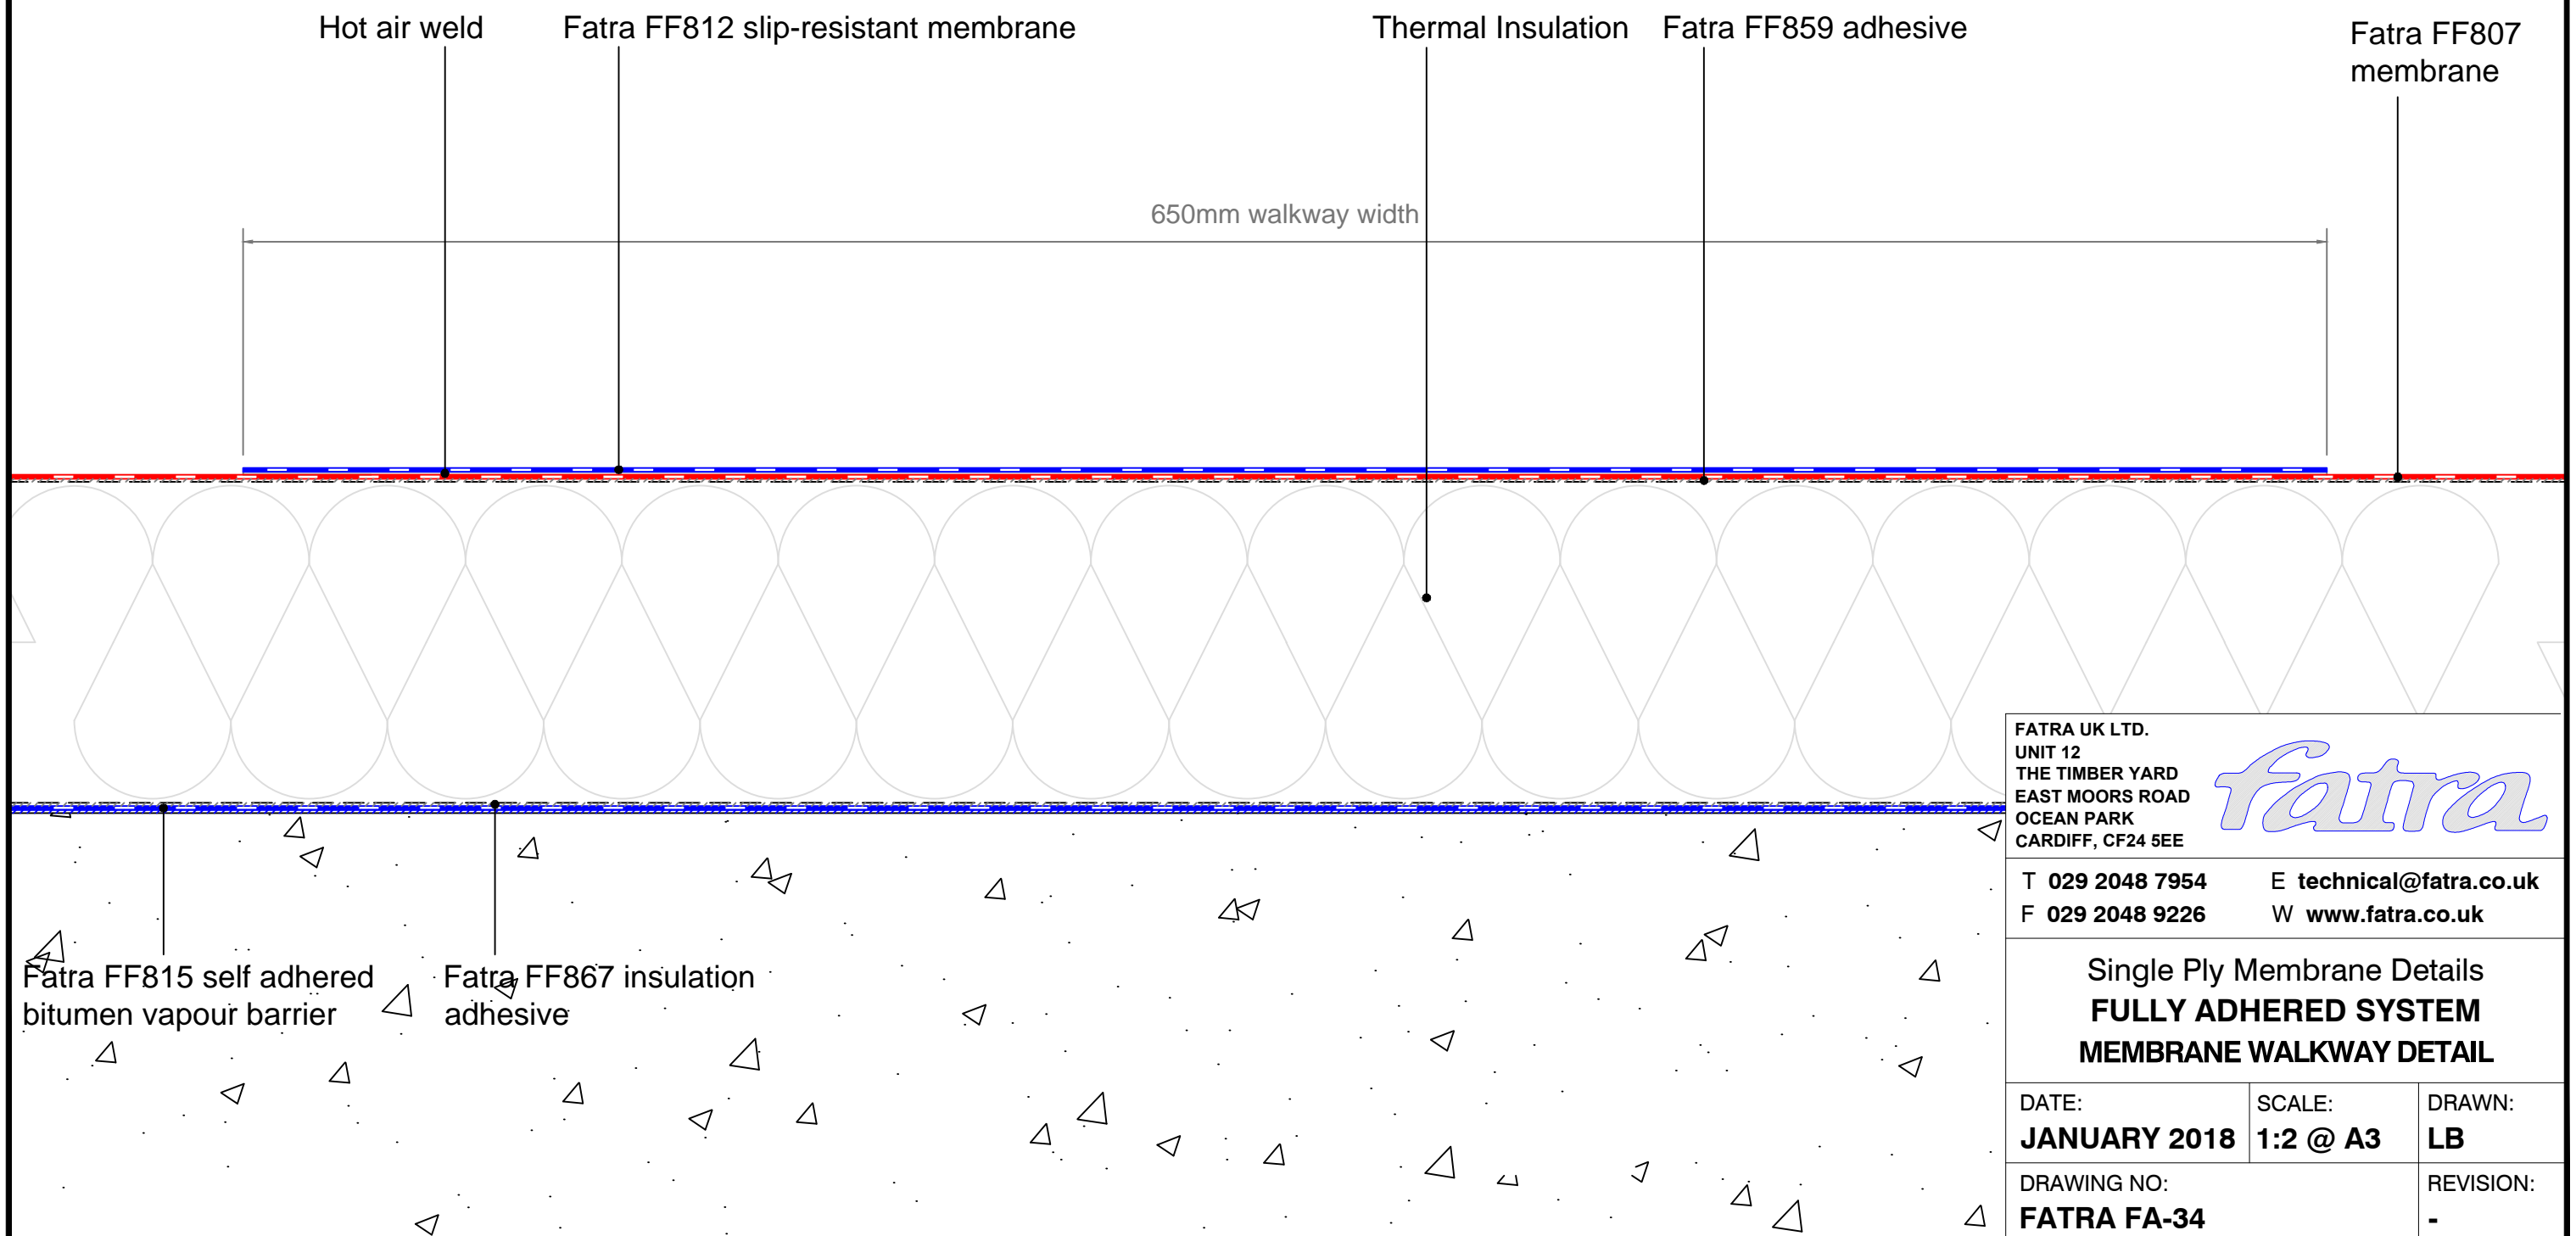

FATRA UK LTD.
UNIT 12
THE TIMBER YARD
EAST MOORS ROAD
OCEAN PARK
CARDIFF, CF24 5EE

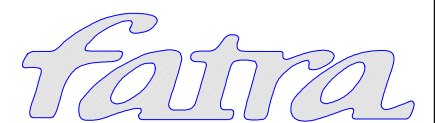

T 029 2048 7954 E technical@fatra.co.uk
F 029 2048 9226 W www.fatra.co.uk

Single Ply Membrane Details
FULLY ADHERED SYSTEM
MEMBRANE WALKWAY DETAIL

DATE: JANUARY 2018	SCALE: 1:2 @ A3	DRAWN: LB
DRAWING NO: FATRA FA-34		REVISION: -