


Single Ply Membrane Details

Fully adhered system

Filletted fascia drip trim detail

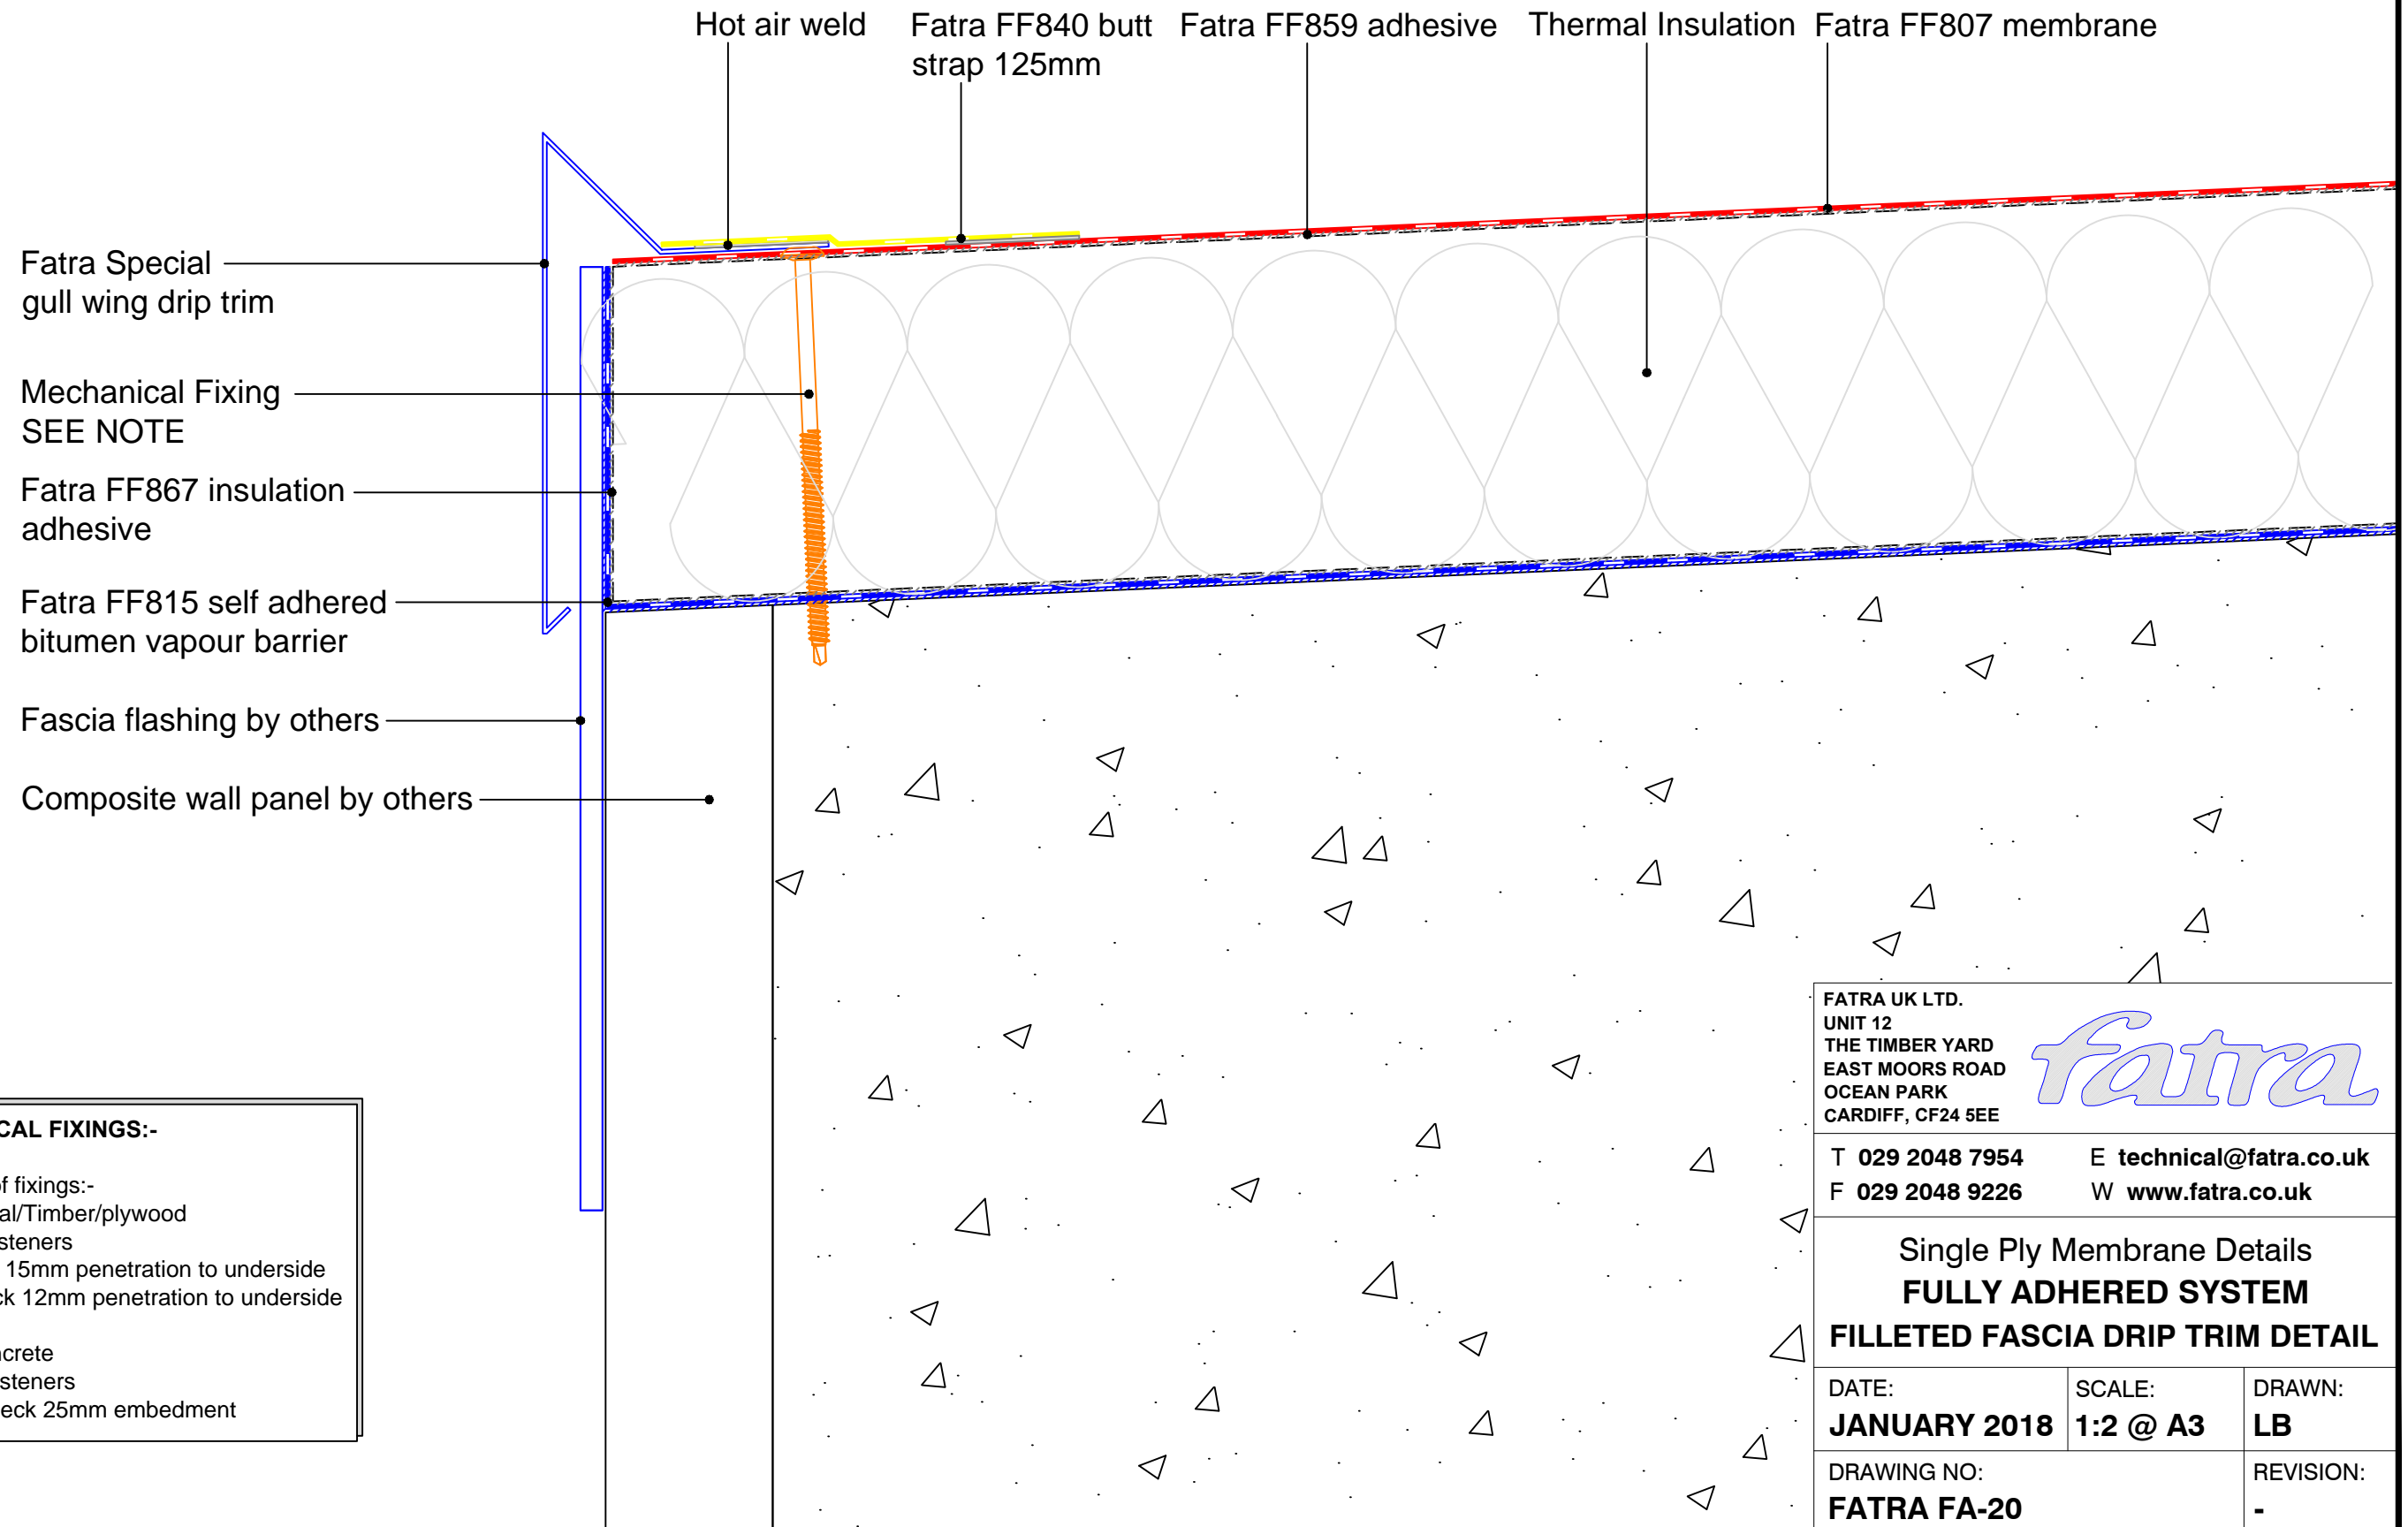


MECHANICAL FIXINGS:-

Selection of fixings:-
 Deck - Metal/Timber/plywood
 FBS-5.8 fasteners
 Metal deck 15mm penetration to underside
 Timber deck 12mm penetration to underside

Deck - Concrete
 FHD-6.1 fasteners
 Concrete deck 25mm embedment

FATRA UK LTD.
 UNIT 12
 THE TIMBER YARD
 EAST MOORS ROAD
 OCEAN PARK
 CARDIFF, CF24 5EE



T 029 2048 7954 E technical@fatra.co.uk
 F 029 2048 9226 W www.fatra.co.uk

Single Ply Membrane Details
FULLY ADHERED SYSTEM
FILLETED FASCIA DRIP TRIM DETAIL

DATE: **JANUARY 2018** SCALE: **1:2 @ A3** DRAWN: **LB**

DRAWING NO: **FATRA FA-20** REVISION: -